


 



GENERAL NOTES


1. REFER TO DRAWING 01-G-0021 FOR PLANTING LEGEND, SCHEDULE AND GENERAL NOTES.
2. REFER TO DRAWINGS 06-L-2001 - 2005 FOR LAYOUT PLANS.
3. REFER TO DRAWINGS 06-L-2101 - 2105 FOR GRADING PLANS.
4. REFER TO DRAWINGS 06-L-2201 - 2205 FOR IRRIGATION PLANS.
5. REFER TO STANDARD DRAWINGS AND 06-L-5020 - 5023 FOR PLANTING DETAILS.
6. OMITTED SHEET KEY NOTE NUMBERS ARE NOT USED ON THIS SHEET.

SHEET KEYNOTES


1. MULTI-USE PATH ALIGNMENT.
7. LANDSCAPE CURB, TYPICAL.
9. LIGHT FIXTURE AND POLE, TYPICAL. REFER TO DRAWINGS 06-E-2001 THROUGH 06-E-2004.
11. EXISTING DITCH.
12. BOULDER PLACEMENT AREAS.  C
06-L-5001
13. PLACE 2'-4" DIA. BOULDERS AT LOCATION SHOWN ON PLAN. EDGE OF BOULDER SHALL NOT BE LESS THAN 2' FROM EDGE OF MULTI-USE PATH.  B-C
06-L-5001

PLANTING LEGEND

 TREES	
CODE	BOTANICAL / COMMON NAME
(AC)	ACER CIRCINATUM / VINE MAPLE
(AS)	AMELANCHIER LAEVIS 'JFS-ARB' / SPRING FLURRY® ALLEGHENY SERVICEBERRY
(AG)	AMELANCHIER X GRANDIFLORA 'AUTUMN BRILLIANCE' / AUTUMN BRILLIANCE APPLE SERVICEBERRY
(CD)	CALOCEDRUS DECURRENS / INCENSE CEDAR
(CJ)	CERCIDIPHYLLUM JAPONICUM / KATSURA TREE
(CE)	CERCIS CANADENSIS / EASTERN REDBUD MULTI-TRUNK
(CM)	CORNUS KOUSA 'MILKY WAY' / MILKY WAY KOUSA DOGWOOD
(GP)	GINKGO BILOBA 'PRINCETON SENTRY' / PRINCETON SENTRY MAIDENHAIR TREE
(NT)	NYSSA SYLVATICA 'WILDFIRE' / WILDFIRE TUPELO
(PS)	PINUS CONTORTA / SHORE PINE
(PC)	THUJA PLICATA / WESTERN RED CEDAR
(TH)	THUJA PLICATA 'HOGAN' / HOGAN WESTERN RED CEDAR
(TM)	TSUGA MERTENSIANA / MOUNTAIN HEMLOCK
SHRUBS	
CODE	BOTANICAL / COMMON NAME
(CP)	CISTUS X PURPUREUS / ORCHID ROCKROSE
(CS)	CORNUS SERICEA 'FARROW' / ARCTIC FIRE RED TWIG DOGWOOD
(CK)	CORNUS STOLONIFERA 'KELSEY' / KELSEY'S DWARF RED TWIG DOGWOOD
(GS)	GAULTHERIA SHALLON / SALAL
(MA)	MAHONIA AQUIFOLIUM / OREGON GRAPE
(MN)	MAHONIA NERVOSA / OREGON GRAPE
(PM)	POLYSTICHUM MUNITUM / WESTERN SWORD FERN
(RM)	RHODODENDRON MACROPHYLLUM / PACIFIC RHODODENDRON
(RS)	RIBES SANGUINEUM / RED FLOWERING CURRANT
(SD)	SPIRAEA DOUGLASSII / WESTERN SPIREA
GROUND COVERS	
CODE	BOTANICAL / COMMON NAME
(AU)	ARCTOSTAPHYLOS UVA-URSI / KINNIKINNICK
(CO)	CAREX OBNUPTA / SLOUGH SEDGE
(DC)	DESCHAMPSIA CESPITOSA TUFTED HAIR GRASS
(JP)	JUNCUS PATENS CALIFORNIA GRAY RUSH
(MR)	MAHONIA REPENS CREEPING MAHONIA
(BO)	BOULDER AREA PLACEMENT
(DS)	DRAINAGE DITCH SEEDING
(SM)	STONE MULCH
(TS)	TURF GRASS SEEDING
OTHER	
DESCRIPTION	
ROOT BARRIER	
BOULDER	
18"x18" UNIT PAVER	

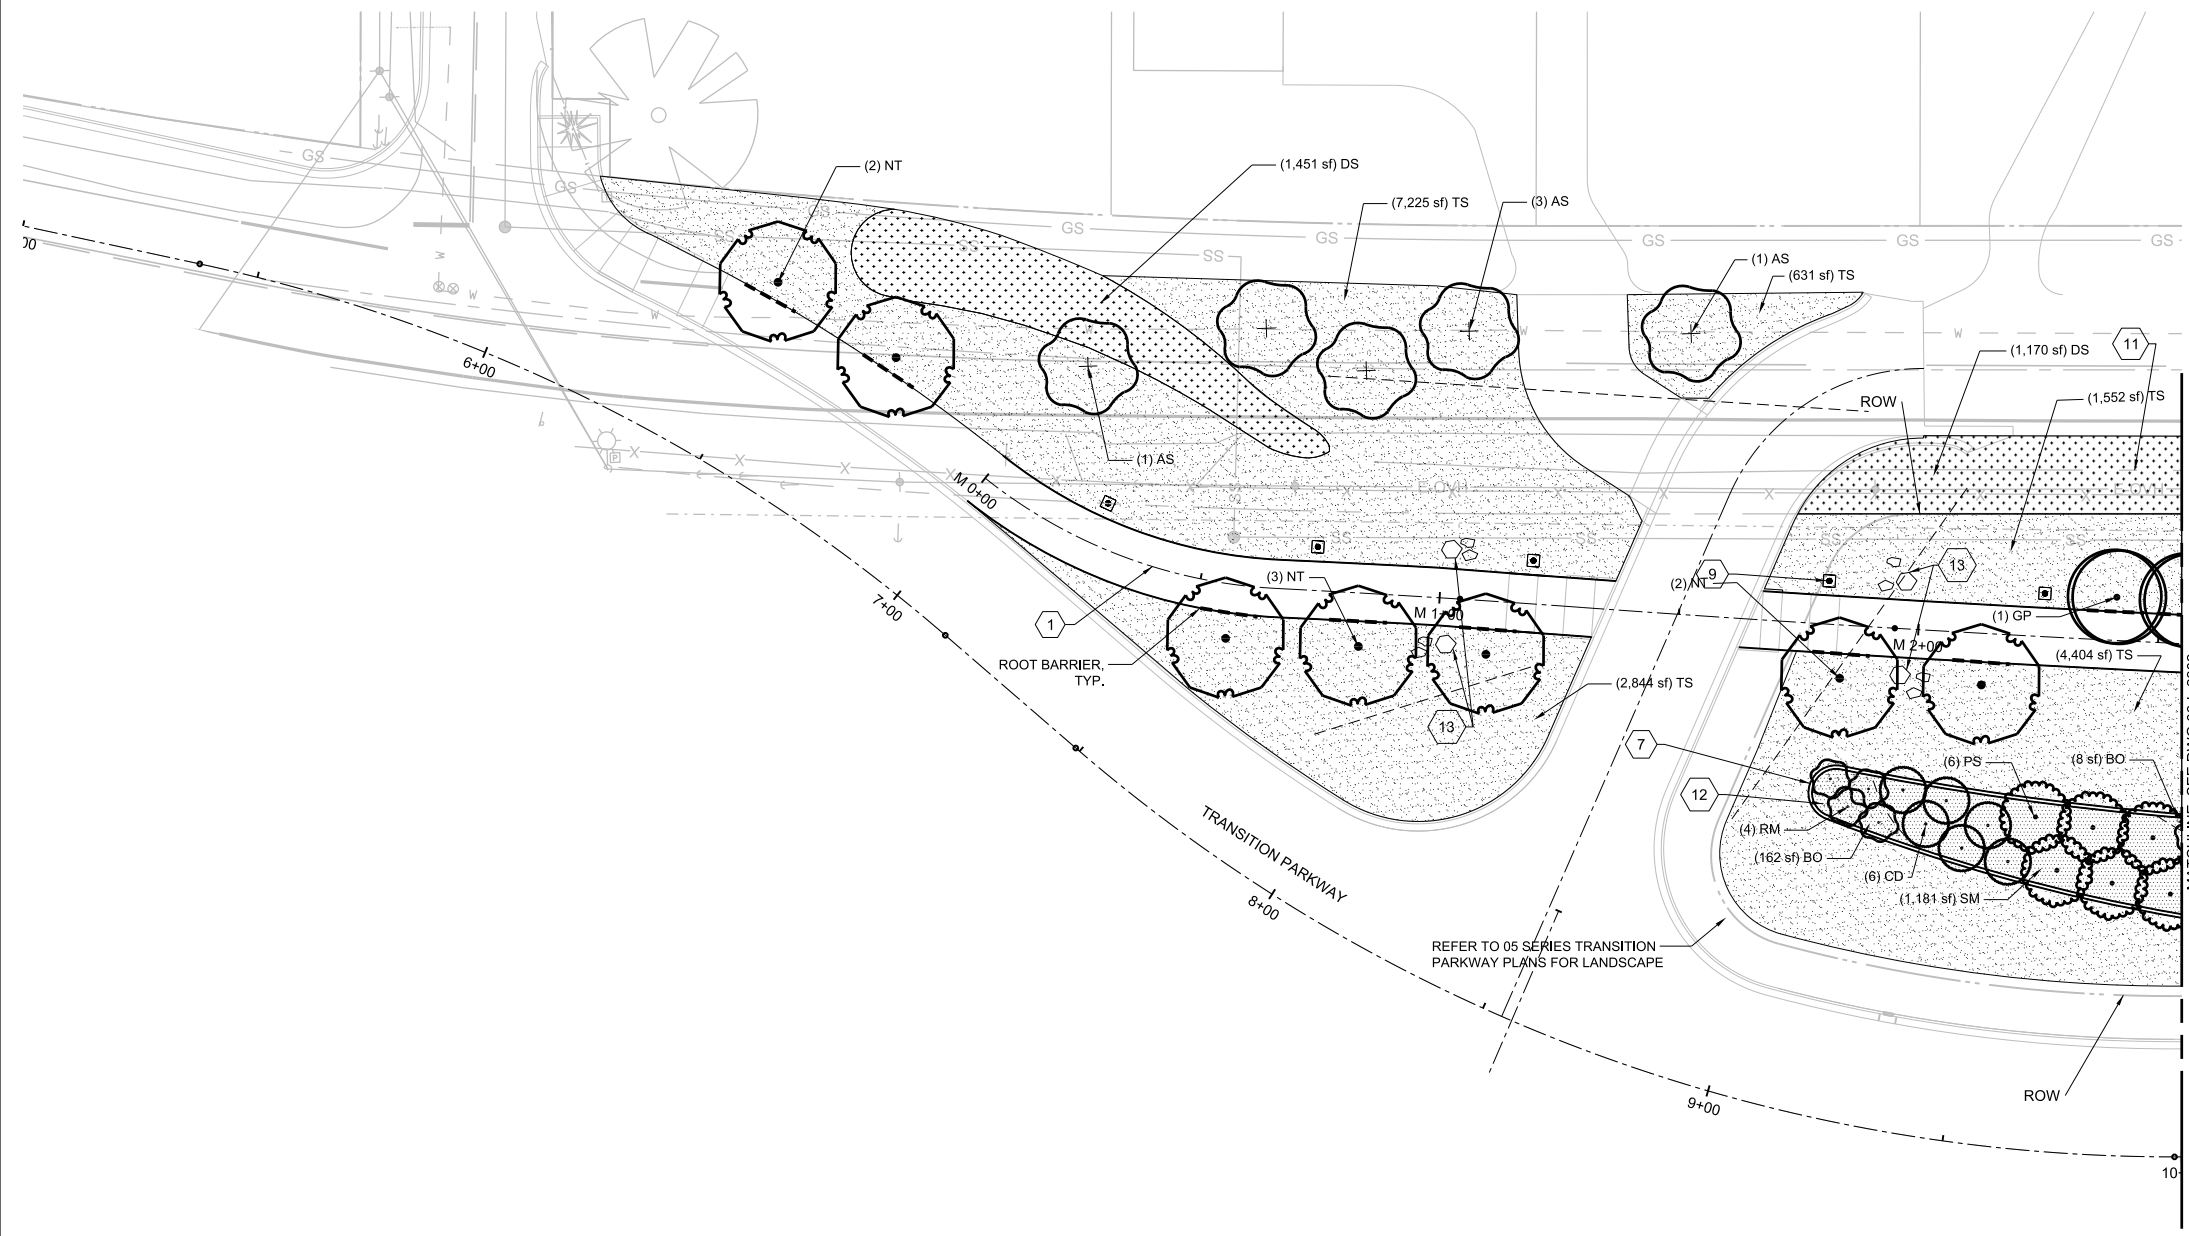

PLAN STA 5+00 TO 10+00
1"=20'

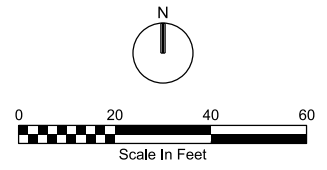


Jacobs

LANDSCAPE ARCHITECTURE
**LINEAR PARK PLANTING
 PLAN AND PLAN
 STA 5+00 TO 10+00**


VERIFY SCALE	
BAR IS ONE INCH ON ORIGINAL DRAWING.	
DATE	DECEMBER 2023
PROJ	D3395316
DWG	06-L-2301
SHEET	of

NO.	DATE	DR	CHK	REVISION

ISSUED FOR BID
 RE/USE OF DOCUMENTS: THIS DOCUMENT, AND THE IDEAS AND DESIGNS INCORPORATED HEREIN, AS AN INSTRUMENT OF PROFESSIONAL SERVICE, IS THE PROPERTY OF JACOBS AND IS NOT TO BE USED, IN WHOLE OR IN PART, FOR ANY OTHER PROJECT WITHOUT THE WRITTEN AUTHORIZATION OF JACOBS.
 © JACOBS 2021. ALL RIGHTS RESERVED.

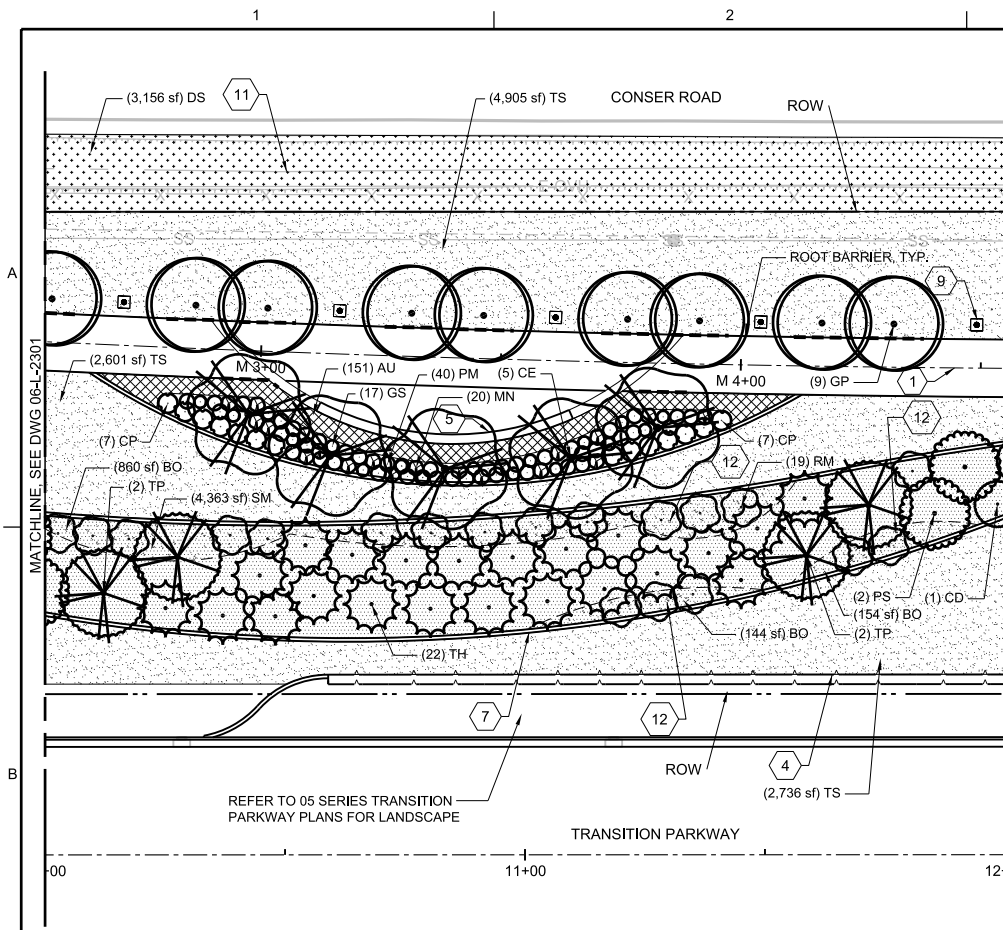

PLAN STA 10+00 TO 12+00
1"=20'

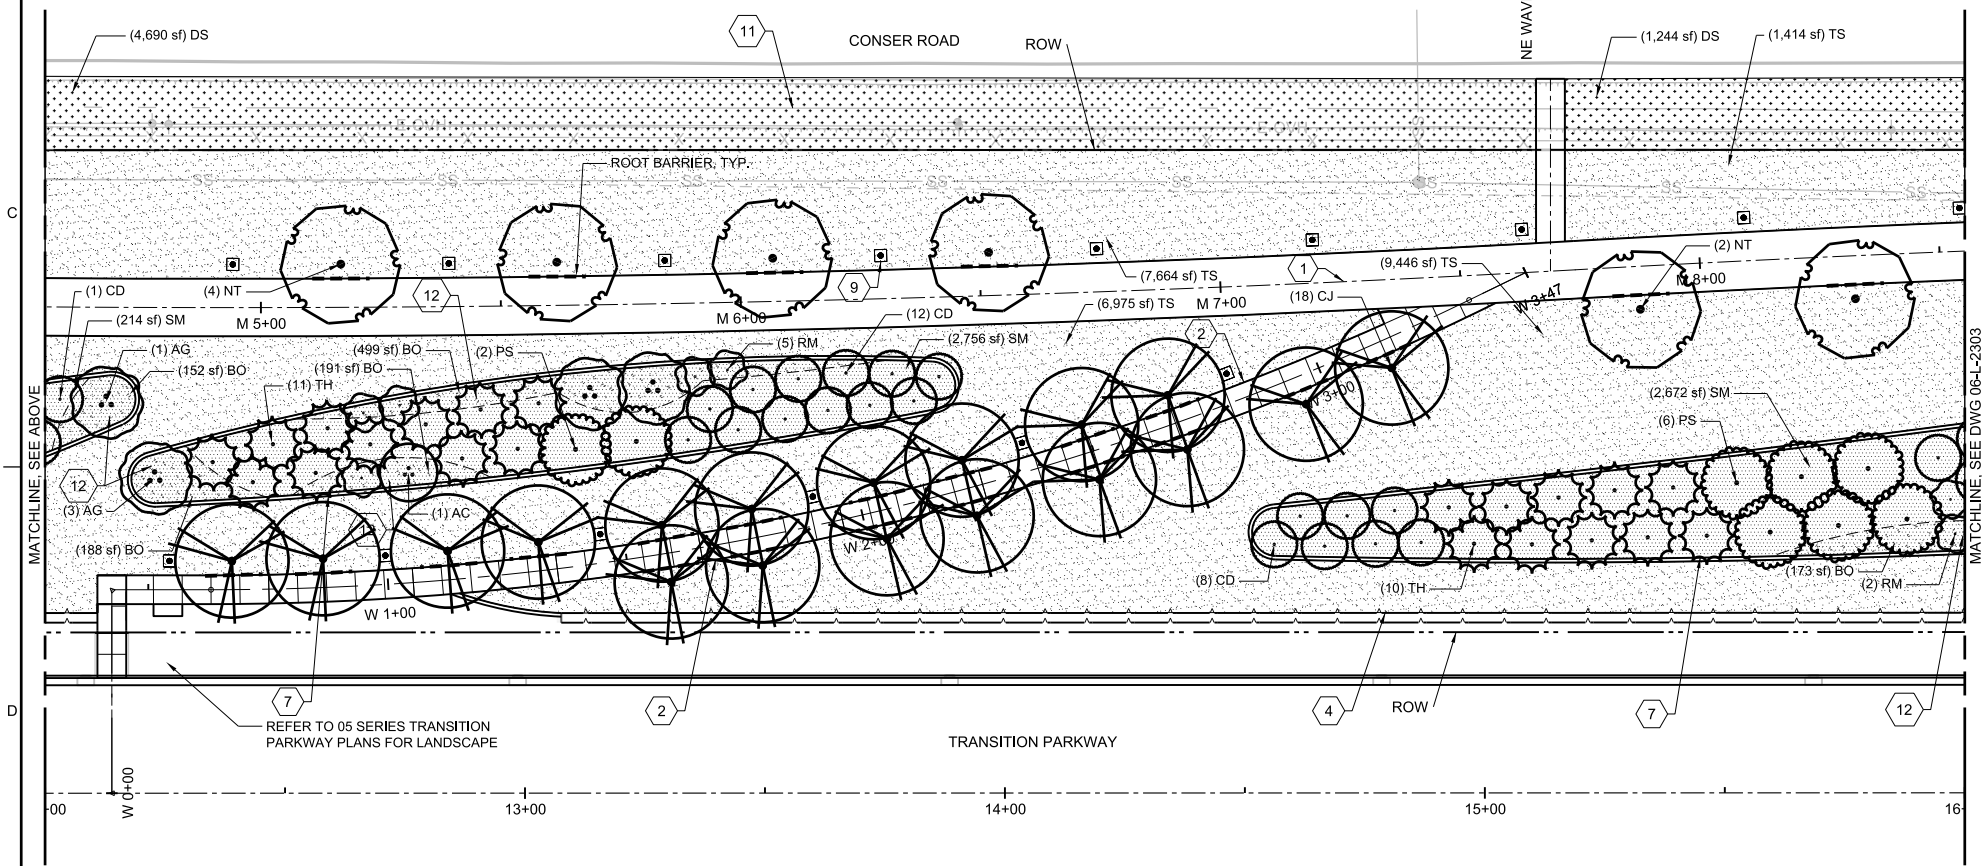

PLAN STA 12+00 TO 16+00
1"=20'

GENERAL NOTES


- REFER TO DRAWING 01-G-0021 FOR PLANTING LEGEND, SCHEDULE AND GENERAL NOTES.
- REFER TO DRAWINGS 06-L-2001 - 2005 FOR LAYOUT PLANS.
- REFER TO DRAWINGS 06-L-2101 - 2105 FOR GRADING PLANS.
- REFER TO DRAWINGS 06-L-2201 - 2205 FOR IRRIGATION PLANS.
- REFER TO STANDARD DRAWINGS AND 06-L-5020 - 5023 FOR PLANTING DETAILS.
- OMITTED SHEET KEY NOTE NUMBERS ARE NOT USED ON THIS SHEET.

SHEET KEYNOTES

- MULTI-USE PATH ALIGNMENT.
- CONCRETE SIDEWALK.
- RETAINING WALL.
- SEAT WALL, DRAWINGS 06-L-2001 THROUGH 06-L-2004.
- LANDSCAPE CURB, TYPICAL.
- LIGHT FIXTURE AND POLE, TYPICAL. REFER TO DRAWINGS 06-E-2001 THROUGH 06-E-2004.
- EXISTING DITCH.
- BOULDER PLACEMENT AREAS, FOR TYPICAL LAYOUT.

PLANTING LEGEND

TREES	CODE	BOTANICAL / COMMON NAME
(AC)	(AC)	ACER CIRCINATUM / VINE MAPLE
(AS)	(AS)	AMELANCHIER LAEVIS 'JFS-ARB' / SPRING FLURRY® ALLEGHENY SERVICEBERRY
(AG)	(AG)	AMELANCHIER X GRANDIFLORA 'AUTUMN BRILLIANCE' / AUTUMN BRILLIANCE APPLE SERVICEBERRY
(CD)	(CD)	CALOCEDRUS DECURRENS / INCENSE CEDAR
(CJ)	(CJ)	CERCIDIPHYLLUM JAPONICUM / KATSURA TREE
(CE)	(CE)	CERCIS CANADENSIS / EASTERN REDBUD MULTI-TRUNK
(CM)	(CM)	CORNUS KOUSA 'MILKY WAY' / MILKY WAY KOUSA DOGWOOD
(GP)	(GP)	GINKGO BILOBA 'PRINCETON SENTRY' / PRINCETON SENTRY MAIDENHAIR TREE
(NT)	(NT)	NYSSA SYLVATICA 'WILDFIRE' / WILDFIRE TUPELO
(PS)	(PS)	PINUS CONTORTA / SHORE PINE
(PC)	(PC)	THUJA PLICATA / WESTERN RED CEDAR
(TH)	(TH)	THUJA PLICATA 'HOGAN' / HOGAN WESTERN RED CEDAR
(TM)	(TM)	TSUGA MERTENSIANA / MOUNTAIN HEMLOCK
SHRUBS	CODE	BOTANICAL / COMMON NAME
(CP)	(CP)	CISTUS X PURPUREUS / ORCHID ROCKROSE
(CS)	(CS)	CORNUS SERICEA 'FARROW' / ARCTIC FIRE RED TWIG DOGWOOD
(CK)	(CK)	CORNUS STOLONIFERA 'KELSEY' / KELSEY'S DWARF RED TWIG DOGWOOD
(GS)	(GS)	GAULTHERIA SHALLON / SALAL
(MA)	(MA)	MAHONIA AQUIFOLIUM / OREGON GRAPE
(MN)	(MN)	MAHONIA NERVOSA / OREGON GRAPE
(PM)	(PM)	POLYSTICHUM MUNITUM / WESTERN SWORD FERN
(RM)	(RM)	RHODODENDRON MACROPHYLLUM / PACIFIC RHODODENDRON
(RS)	(RS)	RIBES SANGUINEUM / RED FLOWERING CURRANT
(SD)	(SD)	SPIRAEA DOUGLASHII / WESTERN SPIRAEA
GROUND COVERS	CODE	BOTANICAL / COMMON NAME
(AU)	(AU)	ARCTOSTAPHYLOS UVA-URSI / KINNIKINNICK
(CO)	(CO)	CAREX OBNUPTA / SLOUGH SEDGE
(DC)	(DC)	DESCHAMPSIA CESPITOSA TUFTED HAIR GRASS
(JP)	(JP)	JUNCUS PATENS CALIFORNIA GRAY RUSH
(MR)	(MR)	MAHONIA REPENS CREEPING MAHONIA
(BO)	(BO)	BOULDER AREA PLACEMENT
(DS)	(DS)	DRAINAGE DITCH SEEDING
(SM)	(SM)	STONE MULCH
(TS)	(TS)	TURF GRASS SEEDING
OTHER	DESCRIPTION	
(Symbol)	ROOT BARRIER	
(Symbol)	BOULDER	
(Symbol)	18"x18" UNIT PAVER	

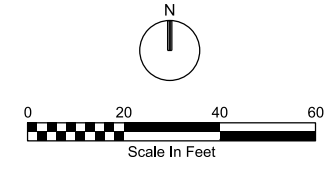


NO.	DATE	DSGN	CHK	REVISION	BY	APVD

TRANSITION PARKWAY AND LINEAR PARK
MILLERSBURG, OR
CITY OF MILLERSBURG
MILLERSBURG, OR


Jacobs
LANDSCAPE ARCHITECTURE
**LINEAR PARK PLANTING
PLAN AND PLAN
STA 10+00 TO 16+00**

VERIFY SCALE	BAR IS ONE INCH ON ORIGINAL DRAWING.
DATE	DECEMBER 2023
PROJ	D3395316
DWG	06-L-2302
SHEET	of

ISSUED FOR BID

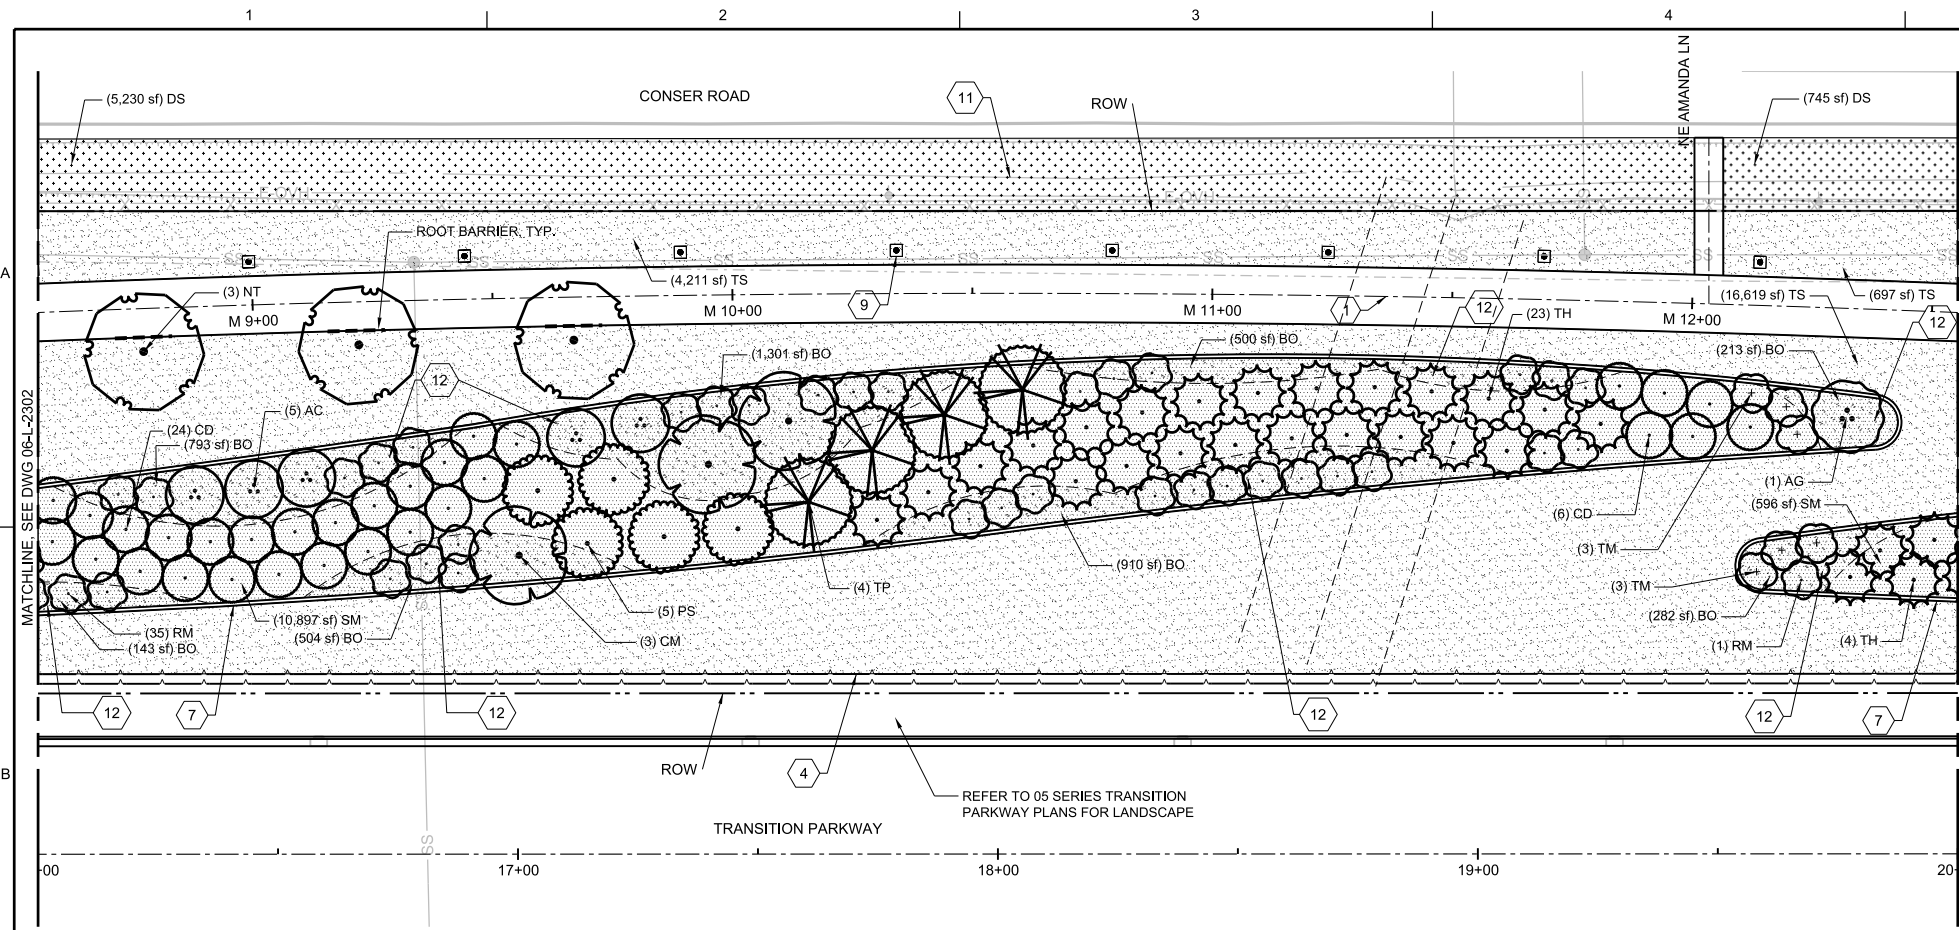

PLAN STA 16+00 TO 20+00
1"=20'

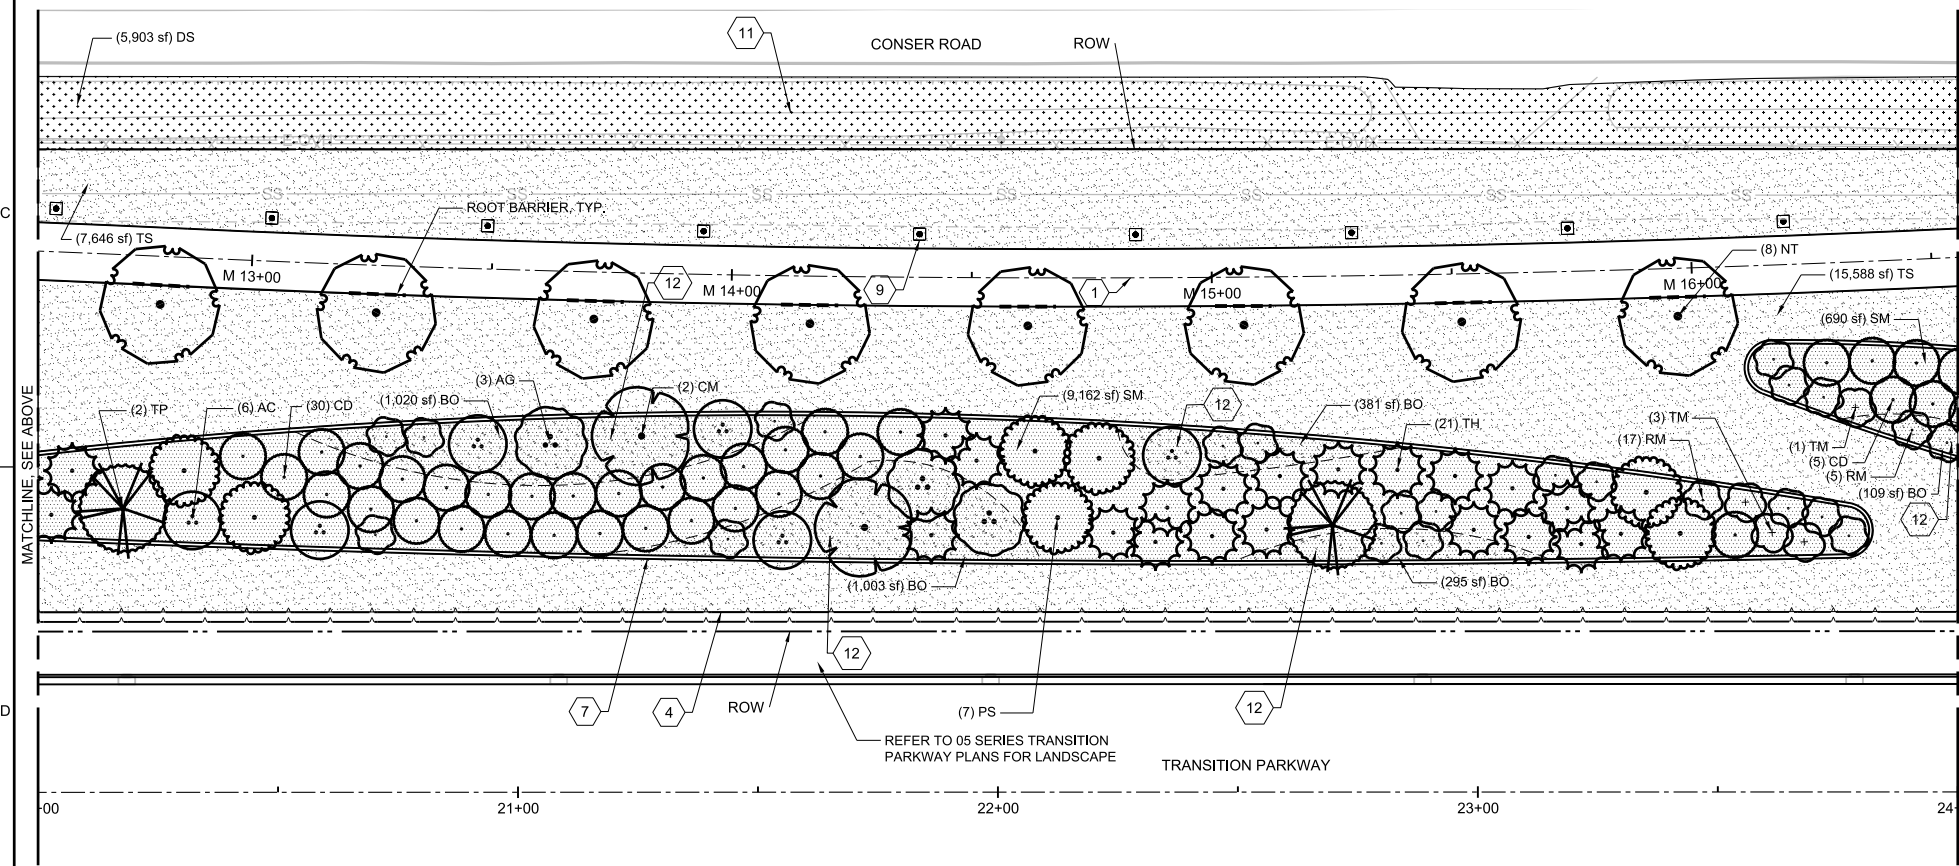


PLAN STA 20+00 TO 24+00
1"=20'

- ### GENERAL NOTES
- REFER TO DRAWING 01-G-0021 FOR PLANTING LEGEND, SCHEDULE AND GENERAL NOTES.
 - REFER TO DRAWINGS 06-L-2001 - 2005 FOR LAYOUT PLANS.
 - REFER TO DRAWINGS 06-L-2101 - 2105 FOR GRADING PLANS.
 - REFER TO DRAWINGS 06-L-2201 - 2205 FOR IRRIGATION PLANS.
 - REFER TO STANDARD DRAWINGS AND 06-L-5020 - 5023 FOR PLANTING DETAILS.
 - OMITTED SHEET KEY NOTE NUMBERS ARE NOT USED ON THIS SHEET.

- ### SHEET KEYNOTES
- MULTI-USE PATH ALIGNMENT.
 - RETAINING WALL.
 - LANDSCAPE CURB, TYPICAL.
 - LIGHT FIXTURE AND POLE, TYPICAL. REFER TO DRAWINGS 06-E-2001 THROUGH 06-E-2004.
 - EXISTING DITCH.
 - BOULDER PLACEMENT AREAS, FOR TYPICAL LAYOUT.

PLANTING LEGEND


TREES	CODE	BOTANICAL / COMMON NAME
	(AC)	ACER CIRCINATUM / VINE MAPLE
	(AS)	AMELANCHIER LAEVIS 'JFS-ARB' / SPRING FLURRY® ALLEGHENY SERVICEBERRY
	(AG)	AMELANCHIER X GRANDIFLORA 'AUTUMN BRILLIANCE' / AUTUMN BRILLIANCE APPLE SERVICEBERRY
	(CD)	CALOCEDRUS DECURRENS / INCENSE CEDAR
	(CJ)	CERCIDIPHYLLUM JAPONICUM / KATSURA TREE
	(CE)	CERCIS CANADENSIS / EASTERN REDBUD MULTI-TRUNK
	(CM)	CORNUS KOUSA 'MILKY WAY' / MILKY WAY KOUSA DOGWOOD
	(GP)	GINKGO BILOBA 'PRINCETON SENTRY' / PRINCETON SENTRY MAIDENHAIR TREE
	(NT)	NYSSA SYLVATICA 'WILDFIRE' / WILDFIRE TUPELO
	(PS)	PINUS CONTORTA / SHORE PINE
	(PC)	THUJA PLICATA / WESTERN RED CEDAR
	(TH)	THUJA PLICATA 'HOGAN' / HOGAN WESTERN RED CEDAR
	(TM)	TSUGA MERTENSIANA / MOUNTAIN HEMLOCK
SHRUBS	CODE	BOTANICAL / COMMON NAME
	(CP)	CISTUS X PURPUREUS / ORCHID ROCKROSE
	(CS)	CORNUS SERICEA 'FARROW' / ARCTIC FIRE RED TWIG DOGWOOD
	(CK)	CORNUS STOLONIFERA 'KELSEY' / KELSEY'S DWARF RED TWIG DOGWOOD
	(GS)	GAULTHERIA SHALLON / SALAL
	(MA)	MAHONIA AQUIFOLIUM / OREGON GRAPE
	(MN)	MAHONIA NERVOSA / OREGON GRAPE
	(PM)	POLYSTICHUM MUNITUM / WESTERN SWORD FERN
	(RM)	RHODODENDRON MACROPHYLLUM / PACIFIC RHODODENDRON
	(RS)	RIBES SANGUINEUM / RED FLOWERING CURRANT
	(SD)	SPIRAEA DOUGLASSII / WESTERN SPIRAEA
GROUND COVERS	CODE	BOTANICAL / COMMON NAME
	(AU)	ARCTOSTAPHYLOS UVA-URSI / KINKIKINICK
	(CO)	CAREX OBLIQUA / SLOUGH SEDGE
	(DC)	DESCHAMPSIA CESPITOSA / TUFTED HAIR GRASS
	(JP)	JUNCUS PATENS / CALIFORNIA GRAY RUSH
	(MR)	MAHONIA REPENS / CREEPING MAHONIA
	(BO)	BOULDER AREA PLACEMENT
	(DS)	DRAINAGE DITCH SEEDING
	(SM)	STONE MULCH
	(TS)	TURF GRASS SEEDING
OTHER	DESCRIPTION	
	ROOT BARRIER	
	BOULDER	
	18"x18" UNIT PAVER	

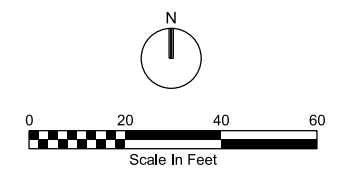

REUSE OF DOCUMENTS: THE DOCUMENT AND THE IDEAS AND DESIGNS INCORPORATED HEREIN, AS AN INSTRUMENT OF PROFESSIONAL SERVICE, IS THE PROPERTY OF JACOBS AND IS NOT TO BE USED, IN WHOLE OR IN PART, FOR ANY OTHER PROJECT WITHOUT THE WRITTEN AUTHORIZATION OF JACOBS.

ISSUED FOR BID

NO.	DATE	DR	CHK	REVISION	BY	APVD	
		S. KUMMER	L. CYRUS-KORSIGARD				M. BALDWIN
<p>LANDSCAPE ARCHITECTURE</p> <p>JACOBS</p> <p>TRANSITION PARKWAY AND LINEAR PARK MILLERSBURG, OR CITY OF MILLERSBURG MILLERSBURG, OR</p> <p>LINEAR PARK PLANTING PLAN AND PLAN STA 16+00 TO 24+00</p>							
<p>VERIFY SCALE</p> <p>BAR IS ONE INCH ON ORIGINAL DRAWING.</p>							
<p>DATE: DECEMBER 2023</p> <p>PROJ: D3395316</p> <p>DWG: 06-L-2303</p> <p>SHEET: of</p>							

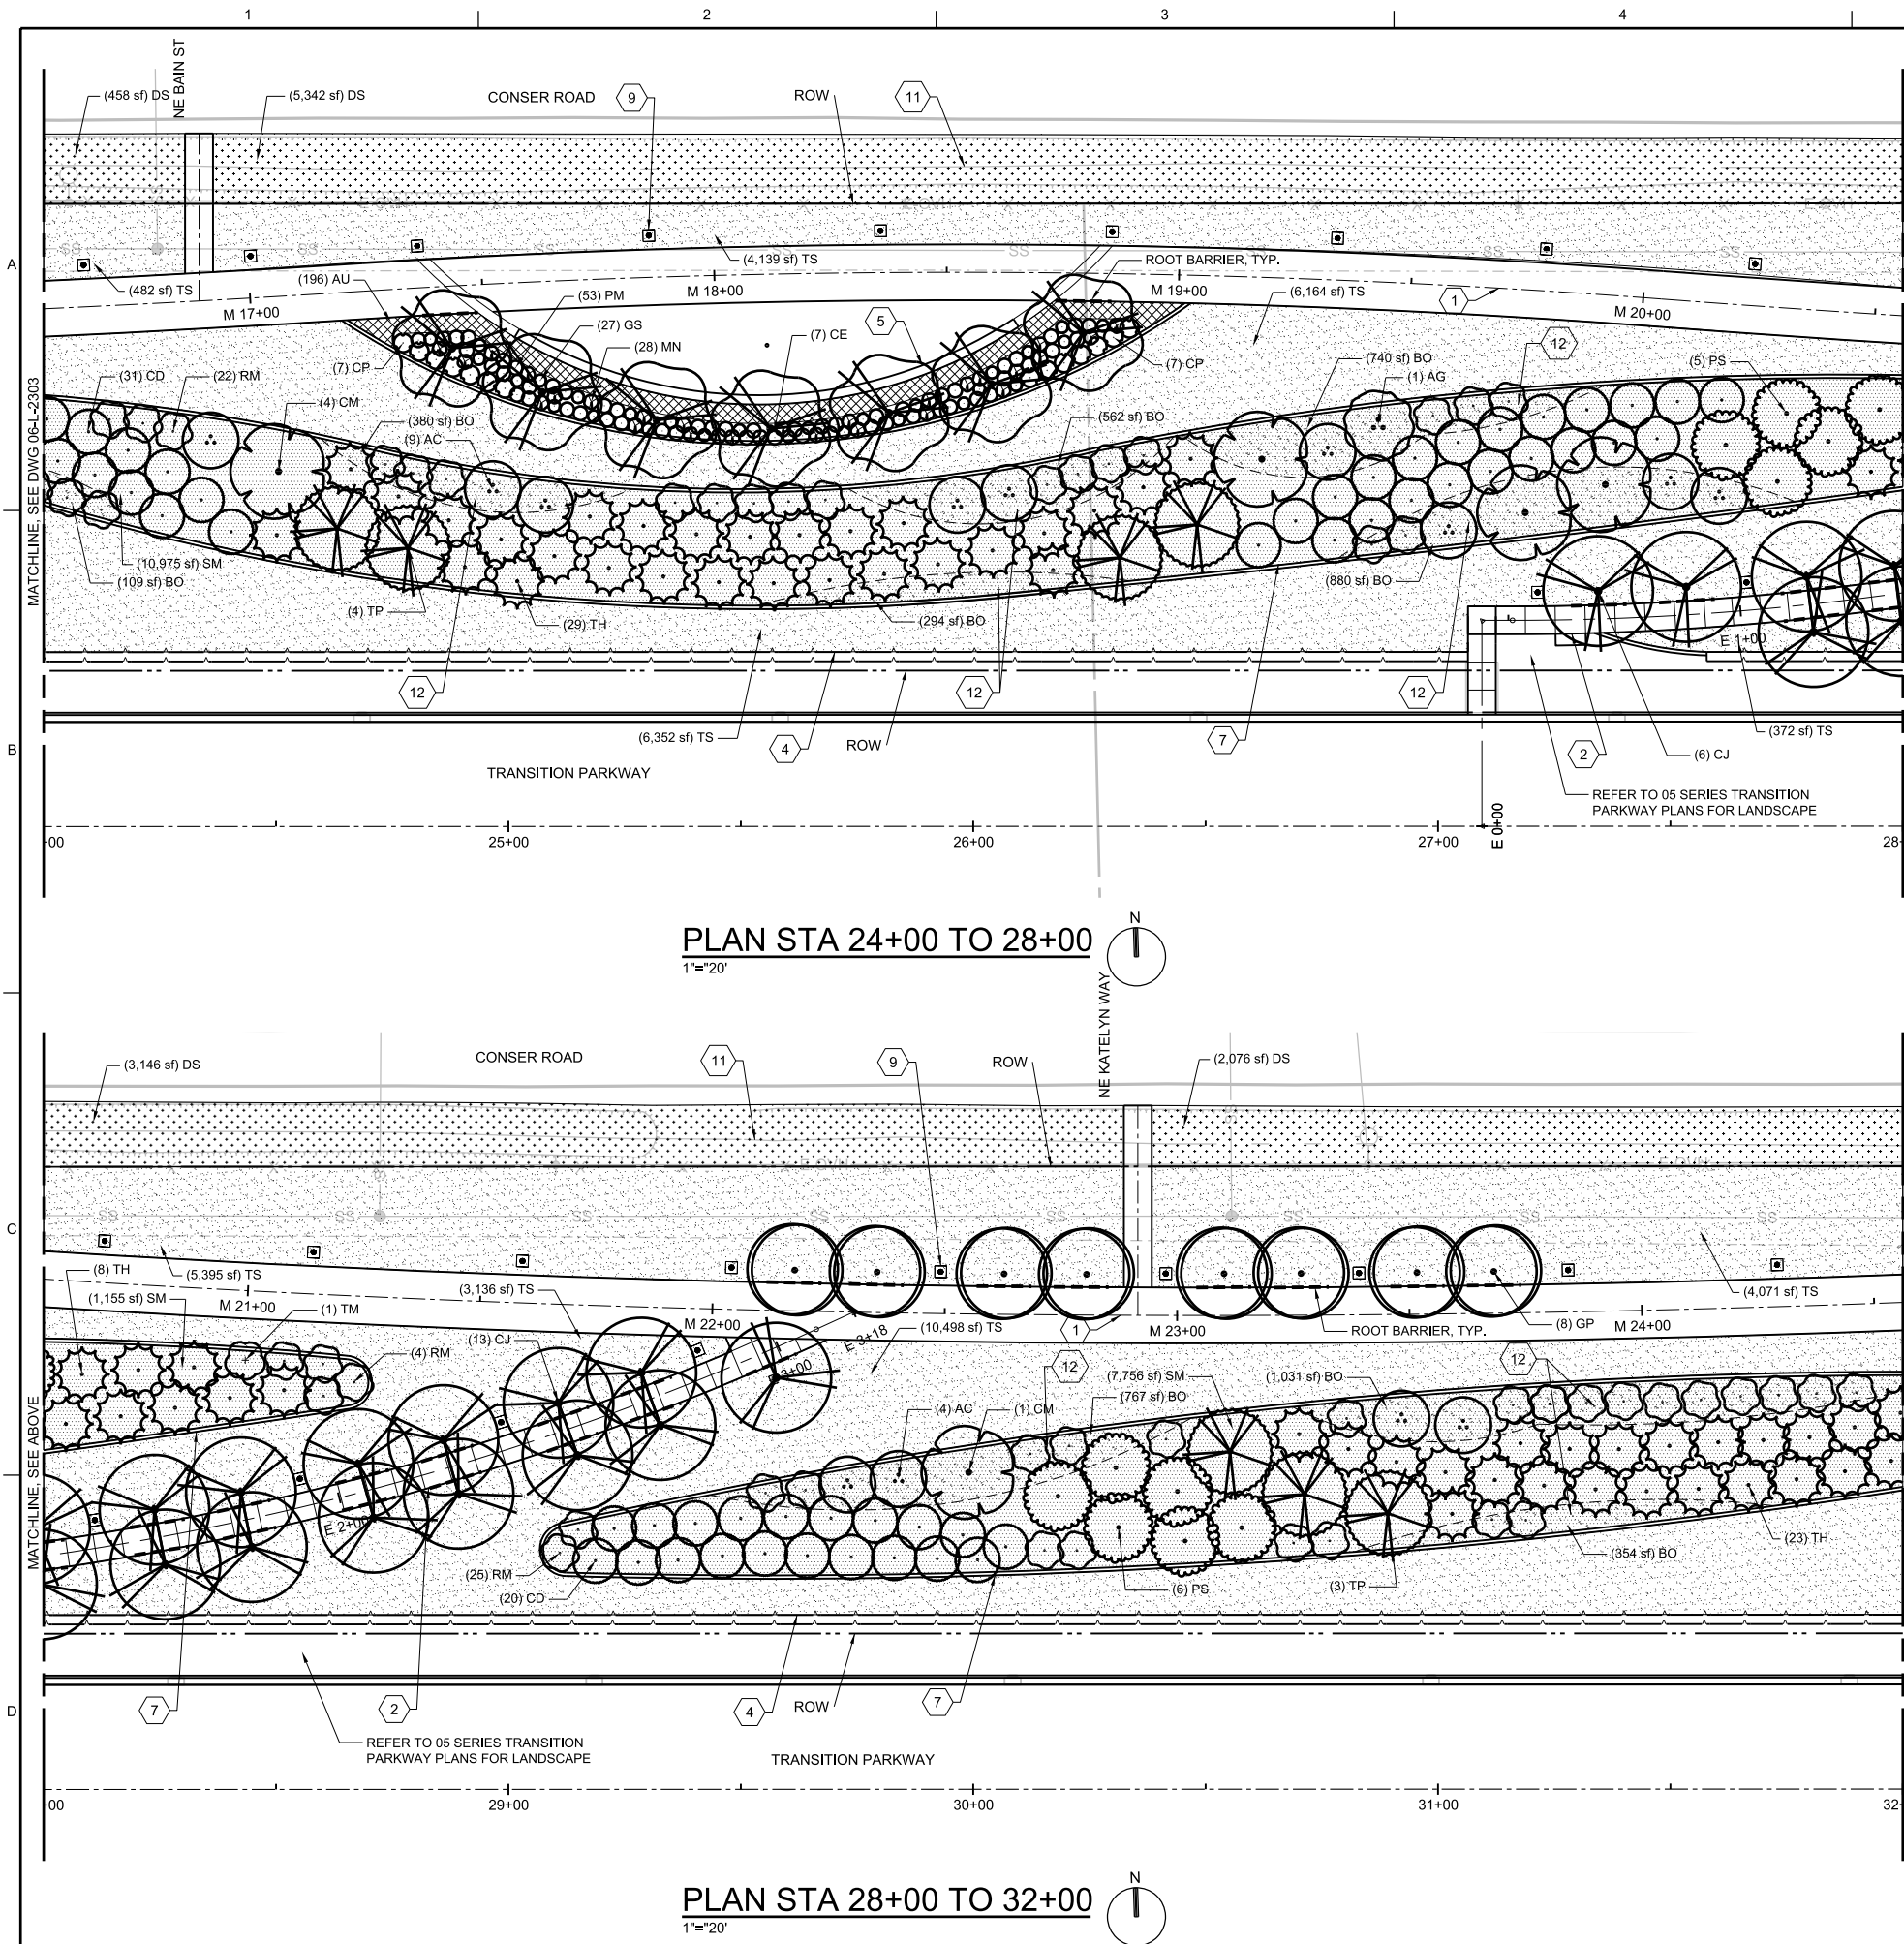


- ### GENERAL NOTES
- REFER TO DRAWING 01-G-0021 FOR PLANTING LEGEND, SCHEDULE AND GENERAL NOTES.
 - REFER TO DRAWINGS 06-L-2001 - 2005 FOR LAYOUT PLANS.
 - REFER TO DRAWINGS 06-L-2101 - 2105 FOR GRADING PLANS.
 - REFER TO DRAWINGS 06-L-2201 - 2205 FOR IRRIGATION PLANS.
 - REFER TO STANDARD DRAWINGS AND 06-L-5020 - 5023 FOR PLANTING DETAILS.
 - OMITTED SHEET KEY NOTE NUMBERS ARE NOT USED ON THIS SHEET.

- ### SHEET KEYNOTES
- MULTI-USE PATH ALIGNMENT.
 - CONCRETE SIDEWALK.
 - RETAINING WALL.
 - SEAT WALL, DRAWINGS 06-L-2001 THROUGH 06-L-2004.
 - LANDSCAPE CURB, TYPICAL.
 - LIGHT FIXTURE AND POLE, TYPICAL. REFER TO DRAWINGS 06-E-2001 THROUGH 06-E-2004.
 - EXISTING DITCH.
 - BOULDER PLACEMENT AREAS, FOR TYPICAL LAYOUT. 06-L-5001

PLANTING LEGEND

TREES	CODE	BOTANICAL / COMMON NAME
	(AC)	ACER CIRCINATUM / VINE MAPLE
	(AS)	AMELANCHIER LAEVIS 'JFS-ARB' / SPRING FLURRY® ALLEGHENY SERVICEBERRY
	(AG)	AMELANCHIER X GRANDIFLORA 'AUTUMN BRILLIANCE' / AUTUMN BRILLIANCE APPLE SERVICEBERRY
	(CD)	CALOCEDRUS DECURRENS / INCENSE CEDAR
	(CJ)	CERCIDIPHYLLUM JAPONICUM / KATSURA TREE
	(CE)	CERCIS CANADENSIS / EASTERN REDBUD MULTI-TRUNK
	(CM)	CORNUS KOUSA 'MILKY WAY' / MILKY WAY KOUSA DOGWOOD
	(GP)	GINKGO BILOBA 'PRINCETON SENTRY' / PRINCETON SENTRY MAIDENHAIR TREE
	(NT)	NYSSA SYLVATICA 'WILDFIRE' / WILDFIRE TUPELO
	(PS)	PINUS CONTORTA / SHORE PINE
	(PC)	THUJA PLICATA / WESTERN RED CEDAR
	(TH)	THUJA PLICATA 'HOGAN' / HOGAN WESTERN RED CEDAR
	(TM)	TSUGA MERTENSIANA / MOUNTAIN HEMLOCK
SHRUBS	CODE	BOTANICAL / COMMON NAME
	(CP)	CISTUS X PURPUREUS / ORCHID ROCKROSE
	(CS)	CORNUS SERICEA 'FARROW' / ARCTIC FIRE RED TWIG DOGWOOD
	(CK)	CORNUS STOLONIFERA 'KELSEY' / KELSEY'S DWARF RED TWIG DOGWOOD
	(GS)	GAULTHERIA SHALLON / SALAL
	(MA)	MAHONIA AQUIFOLIUM / OREGON GRAPE
	(MN)	MAHONIA NERVOSA / OREGON GRAPE
	(PM)	POLYSTICHUM MUNITUM / WESTERN SWORD FERN
	(RM)	RHODODENDRON MACROPHYLLUM / PACIFIC RHODODENDRON
	(RS)	RIBES SANGUINEUM / RED FLOWERING CURRANT
	(SD)	SPIRAEA DOUGLASSII / WESTERN SPIRAEA
GROUND COVERS	CODE	BOTANICAL / COMMON NAME
	(AU)	ARCTOSTAPHYLOS UVA-URSIS / KINNIKINNICK
	(CO)	CAREX OBNUPTA / SLOUGH SEDGE
	(DC)	DESCHAMPSIA CESPITOSA TUFTED HAIR GRASS
	(JP)	JUNCUS PATENS CALIFORNIA GRAY RUSH
	(MR)	MAHONIA REPENS CREEPING MAHONIA
	(BO)	BOULDER AREA PLACEMENT
	(DS)	DRAINAGE DITCH SEEDING
	(SM)	STONE MULCH
	(TS)	TURF GRASS SEEDING
OTHER	DESCRIPTION	
	ROOT BARRIER	
	BOULDER	
	18"x18" UNIT PAVER	

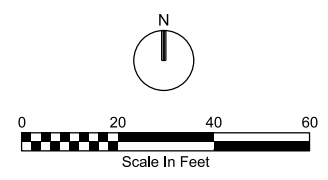

NO. DATE
DR
CHK
REVISION

DSGN
S KUMMER
H MILLER
L CYRUS-KORSIGARD

BY
APVD
BY
APVD

MILLERSBURG, OR
MILLERSBURG, OR

TRANSITION PARKWAY AND LINEAR PARK
TRANSITION PARKWAY AND LINEAR PARK

CITY OF MILLERSBURG
CITY OF MILLERSBURG

MILLERSBURG, OR
MILLERSBURG, OR

LANDSCAPE ARCHITECTURE
LANDSCAPE ARCHITECTURE

LINEAR PARK PLANTING
LINEAR PARK PLANTING

PLAN AND PLAN
PLAN AND PLAN

STA 24+00 TO 32+00
STA 24+00 TO 32+00

VERIFY SCALE
VERIFY SCALE


BAR IS ONE INCH ON ORIGINAL DRAWING.
BAR IS ONE INCH ON ORIGINAL DRAWING.

DATE
DECEMBER 2023


PROJ
D3395316

DWG
06-L-2304

SHEET
of

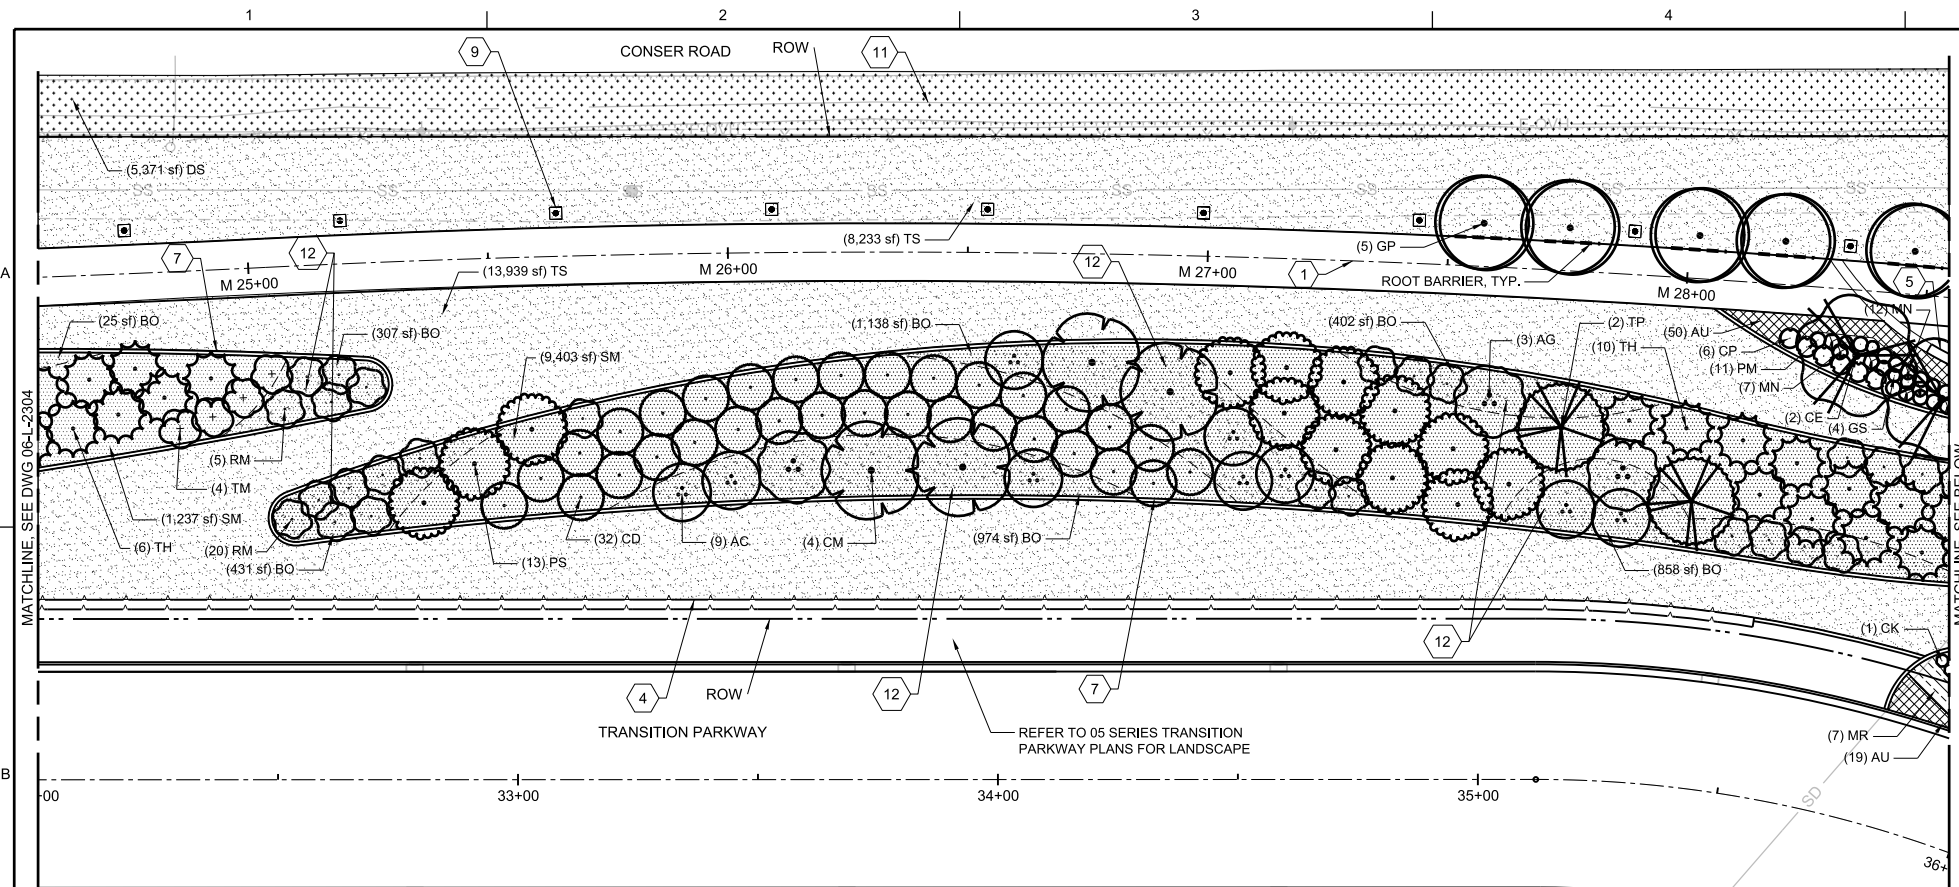

PLAN STA 32+00 TO 36+00
1"=20'


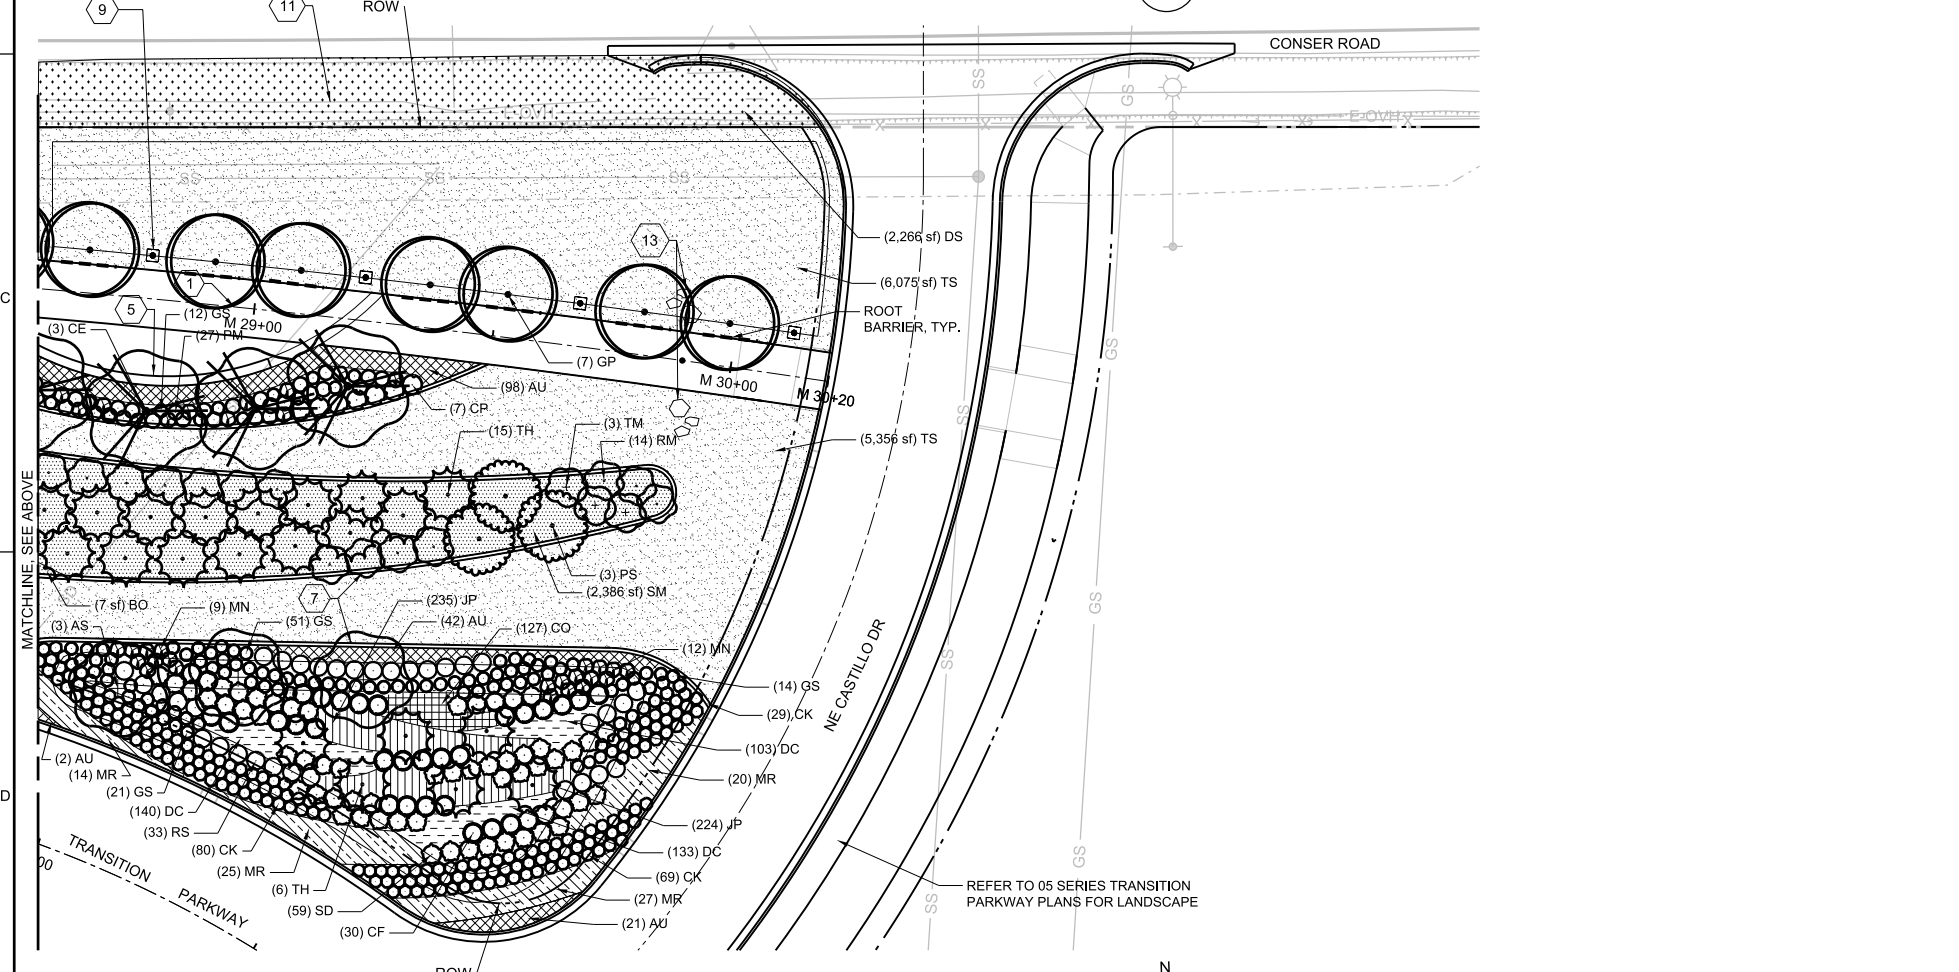


PLAN STA 36+00 TO 36+50
1"=20'







  





 
 






 


GENERAL NOTES


 


 


 
 
- REFER TO DRAWING 01-G-0021 FOR PLANTING LEGEND, SCHEDULE AND GENERAL NOTES.
- REFER TO DRAWINGS 06-L-2001 - 2005 FOR LAYOUT PLANS.
- REFER TO DRAWINGS 06-L-2101 - 2105 FOR GRADING PLANS.
- REFER TO DRAWINGS 06-L-2201 - 2205 FOR IRRIGATION PLANS.
- REFER TO STANDARD DRAWINGS AND 06-L-5020 - 5023 FOR PLANTING DETAILS.
- OMITTED SHEET KEY NOTE NUMBERS ARE NOT USED ON THIS SHEET.



 
SHEET KEYNOTES


- MULTI-USE PATH ALIGNMENT.
- RETAINING WALL.
- SEAT WALL, DRAWINGS 06-L-2001 THROUGH 06-L-2004.
- LANDSCAPE CURB, TYPICAL.
- LIGHT FIXTURE AND POLE, TYPICAL. REFER TO DRAWINGS 06-E-2001 THROUGH 06-E-2004.
- EXISTING DITCH.
- BOULDER PLACEMENT AREAS, FOR TYPICAL LAYOUT.  06-L-5001
- PLACE 2'-4" DIA. BOULDERS AT LOCATION SHOWN ON PLAN. EDGE OF BOULDER SHALL NOT BE LESS THAN 2' FROM EDGE OF MULTI-USE PATH.  06-L-5001

PLANTING LEGEND


TREES	CODE	BOTANICAL / COMMON NAME
	(AC)	ACER CIRCINATUM / VINE MAPLE
	(AS)	AMELANCHIER LAEVIS 'JFS-ARB' / SPRING FLURRY® ALLEGHENY SERVICEBERRY
	(AG)	AMELANCHIER X GRANDIFLORA 'AUTUMN BRILLIANCE' / AUTUMN BRILLIANCE APPLE SERVICEBERRY
	(CD)	CALOCEDRUS DECURRENS / INCENSE CEDAR
	(CJ)	CERCIDIPHYLLUM JAPONICUM / KATSURA TREE
	(CE)	CERCIS CANADENSIS / EASTERN REDBUD MULTI-TRUNK
	(CM)	CORNUS KOUSA 'MILKY WAY' / MILKY WAY KOUSA DOGWOOD
	(GP)	GINKGO BILOBA 'PRINCETON SENTRY' / PRINCETON SENTRY MAIDENHAIR TREE
	(NT)	NYSSA SYLVATICA 'WILDFIRE' / WILDFIRE TUPELO
	(PS)	PINUS CONTORTA / SHORE PINE
	(PC)	THUJA PLICATA / WESTERN RED CEDAR
	(TH)	THUJA PLICATA 'HOGAN' / HOGAN WESTERN RED CEDAR
	(TM)	TSUGA MERTENSIANA / MOUNTAIN HEMLOCK
SHRUBS	CODE	BOTANICAL / COMMON NAME
	(CP)	CISTUS X PURPUREUS / ORCHID ROCKROSE
	(CS)	CORNUS SERICEA 'FARROW' / ARCTIC FIRE RED TWIG DOGWOOD
	(CK)	CORNUS STOLONIFERA 'KELSEY' / KELSEY'S DWARF RED TWIG DOGWOOD
	(GS)	GAULTHERIA SHALLON / SALAL
	(MA)	MAHONIA AQUIFOLIUM / OREGON GRAPE
	(MN)	MAHONIA NERVOSA / OREGON GRAPE
	(PM)	POLYSTICHUM MUNITUM / WESTERN SWORD FERN
	(RM)	RHODODENDRON MACROPHYLLUM / PACIFIC RHODODENDRON
	(RS)	RIBES SANGUINEUM / RED FLOWERING CURRANT
	(SD)	SPIRAEA DOUGLASSII / WESTERN SPIRAEA

GROUND COVERS	CODE	BOTANICAL / COMMON NAME
	(AU)	ARCTOSTAPHYLOS UVA-URSI / KINKINNICK
	(CO)	CAREX OBLIQUA / SLOUGH SEDGE
	(DC)	DESCHAMPSIA CESPITOSA TUFTED HAIR GRASS
	(JP)	JUNCUS PATENS CALIFORNIA GRAY RUSH
	(MR)	MAHONIA REPENS CREEPING MAHONIA
	(BO)	BOULDER AREA PLACEMENT
	(DS)	DRAINAGE DITCH SEEDING
	(SM)	STONE MULCH
	(TS)	TURF GRASS SEEDING

   OTHER	DESCRIPTION
	ROOT BARRIER
	BOULDER
	18"x18" UNIT PAVER

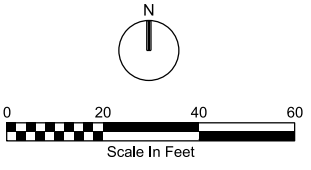


<p>Jacobs</p> <p>LANDSCAPE ARCHITECTURE</p> <p>LINEAR PARK PLANTING PLAN AND PLAN STA 32+00 TO 36+50</p>		<p>TRANSITION PARKWAY AND LINEAR PARK MILLERSBURG, OR CITY OF MILLERSBURG MILLERSBURG, OR</p>
<p>DATE: DECEMBER 2023</p> <p>PROJ: D3395316</p> <p>DWG: 06-L-2305</p> <p>SHEET: of</p>	<p>VERIFY SCALE</p> <p>BAR IS ONE INCH ON ORIGINAL DRAWING.</p>	<p>ISSUED FOR BID</p>
<p>NO. DATE</p> <p>DR</p> <p>CHK</p> <p>REVISION</p>	<p>NO. DATE</p> <p>DR</p> <p>CHK</p> <p>REVISION</p>	<p>BY</p> <p>APVD</p> <p>BY</p> <p>APVD</p>

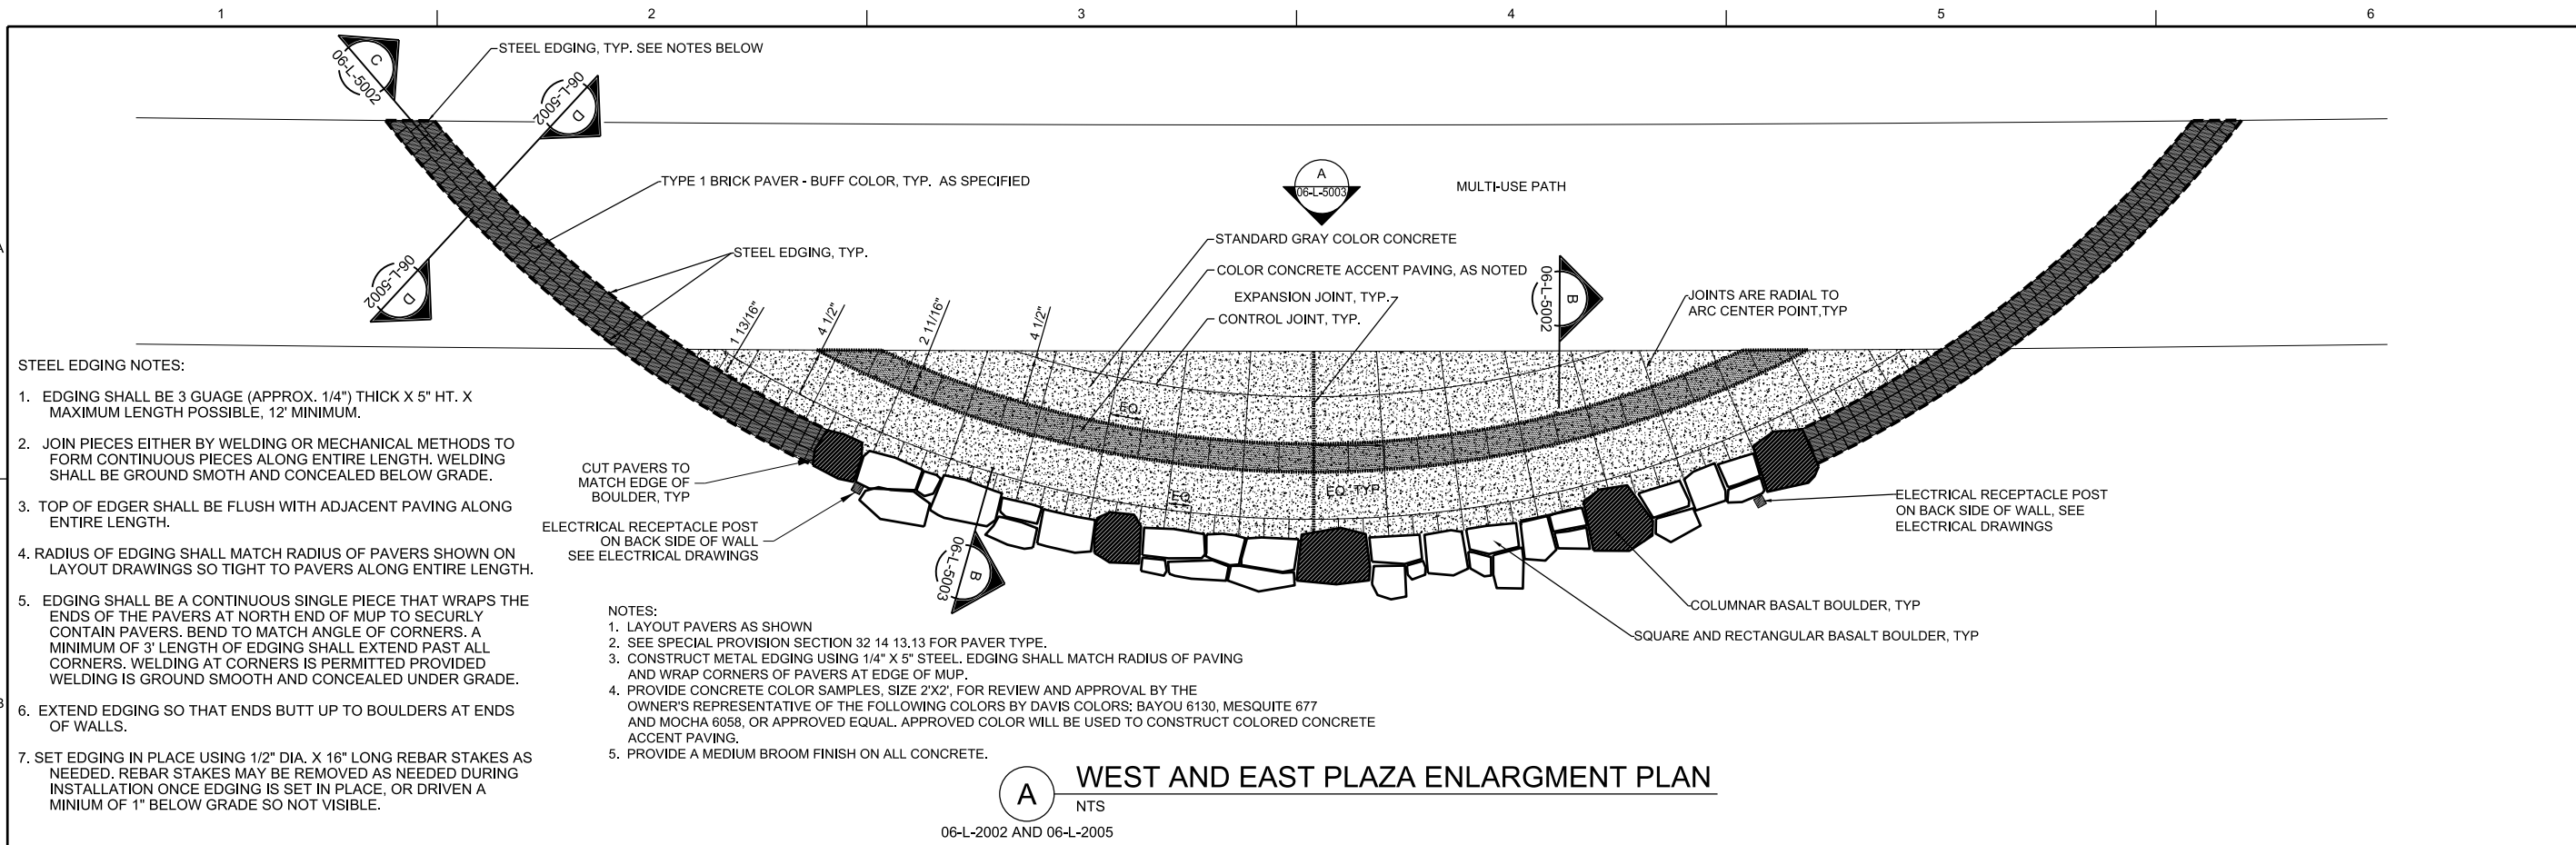

- STEEL EDGING NOTES:**
1. EDGING SHALL BE 3 GAUGE (APPROX. 1/4") THICK X 5" HT. X MAXIMUM LENGTH POSSIBLE, 12' MINIMUM.
 2. JOIN PIECES EITHER BY WELDING OR MECHANICAL METHODS TO FORM CONTINUOUS PIECES ALONG ENTIRE LENGTH. WELDING SHALL BE GROUND SMOOTH AND CONCEALED BELOW GRADE.
 3. TOP OF EDGER SHALL BE FLUSH WITH ADJACENT PAVING ALONG ENTIRE LENGTH.
 4. RADIUS OF EDGING SHALL MATCH RADIUS OF PAVERS SHOWN ON LAYOUT DRAWINGS SO TIGHT TO PAVERS ALONG ENTIRE LENGTH.
 5. EDGING SHALL BE A CONTINUOUS SINGLE PIECE THAT WRAPS THE ENDS OF THE PAVERS AT NORTH END OF MUP TO SECURELY CONTAIN PAVERS. BEND TO MATCH ANGLE OF CORNERS. A MINIMUM OF 3' LENGTH OF EDGING SHALL EXTEND PAST ALL CORNERS. WELDING AT CORNERS IS PERMITTED PROVIDED WELDING IS GROUND SMOOTH AND CONCEALED UNDER GRADE.
 6. EXTEND EDGING SO THAT ENDS BUTT UP TO BOULDERS AT ENDS OF WALLS.
 7. SET EDGING IN PLACE USING 1/2" DIA. X 16" LONG REBAR STAKES AS NEEDED. REBAR STAKES MAY BE REMOVED AS NEEDED DURING INSTALLATION ONCE EDGING IS SET IN PLACE, OR DRIVEN A MINIMUM OF 1" BELOW GRADE SO NOT VISIBLE.

- NOTES:**
1. LAYOUT PAVERS AS SHOWN
 2. SEE SPECIAL PROVISION SECTION 32 14 13.13 FOR PAVER TYPE.
 3. CONSTRUCT METAL EDGING USING 1/4" X 5" STEEL. EDGING SHALL MATCH RADIUS OF PAVING AND WRAP CORNERS OF PAVERS AT EDGE OF MUP.
 4. PROVIDE CONCRETE COLOR SAMPLES, SIZE 2'X2', FOR REVIEW AND APPROVAL BY THE OWNER'S REPRESENTATIVE OF THE FOLLOWING COLORS BY DAVIS COLORS: BAYOU 6130, MESQUITE 677 AND MOCHA 6058, OR APPROVED EQUAL. APPROVED COLOR WILL BE USED TO CONSTRUCT COLORED CONCRETE ACCENT PAVING.
 5. PROVIDE A MEDIUM BROOM FINISH ON ALL CONCRETE.

A WEST AND EAST PLAZA ENLARGMENT PLAN
 NTS
 06-L-2002 AND 06-L-2005

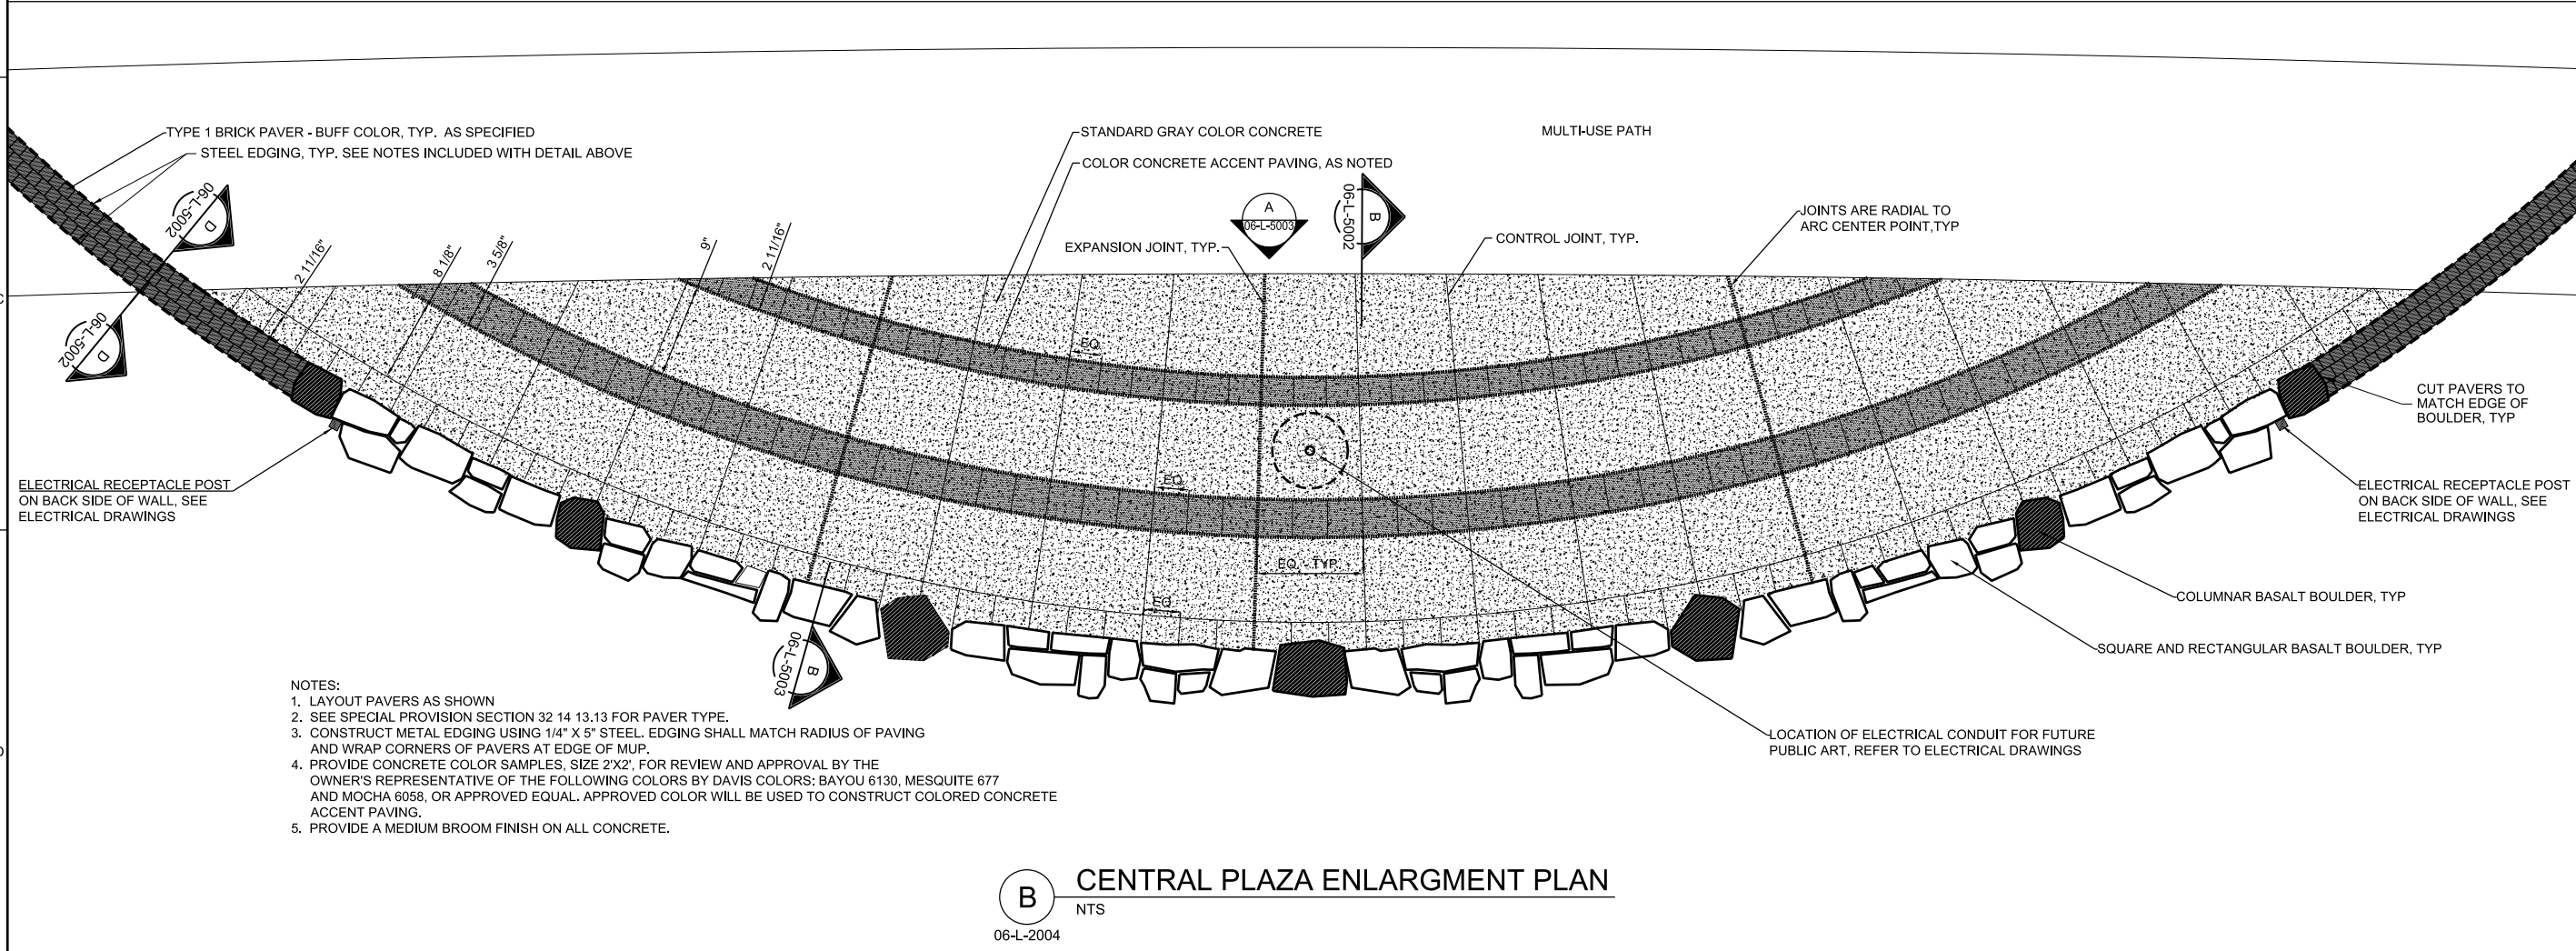

- NOTES:**
1. LAYOUT PAVERS AS SHOWN
 2. SEE SPECIAL PROVISION SECTION 32 14 13.13 FOR PAVER TYPE.
 3. CONSTRUCT METAL EDGING USING 1/4" X 5" STEEL. EDGING SHALL MATCH RADIUS OF PAVING AND WRAP CORNERS OF PAVERS AT EDGE OF MUP.
 4. PROVIDE CONCRETE COLOR SAMPLES, SIZE 2'X2', FOR REVIEW AND APPROVAL BY THE OWNER'S REPRESENTATIVE OF THE FOLLOWING COLORS BY DAVIS COLORS: BAYOU 6130, MESQUITE 677 AND MOCHA 6058, OR APPROVED EQUAL. APPROVED COLOR WILL BE USED TO CONSTRUCT COLORED CONCRETE ACCENT PAVING.
 5. PROVIDE A MEDIUM BROOM FINISH ON ALL CONCRETE.

B CENTRAL PLAZA ENLARGMENT PLAN
 NTS
 06-L-2004

NO.	DATE	DR	CHK	REVISION	BY	APVD
		S. KUMMER	H. MILLER			M. BALDWIN

TRANSITION PARKWAY AND LINEAR PARK
 MILLERSBURG, OR
 CITY OF MILLERSBURG
 MILLERSBURG, OR

Jacobs
 LANDSCAPE ARCHITECTURE
HARDSCAPE DETAILS

VERIFY SCALE
 BAR IS ONE INCH ON ORIGINAL DRAWING.
 0" 1"

DATE	DECEMBER 2023
PROJ	D3395316
DWG	06-L-5005
SHEET	of

ISSUED FOR BID