

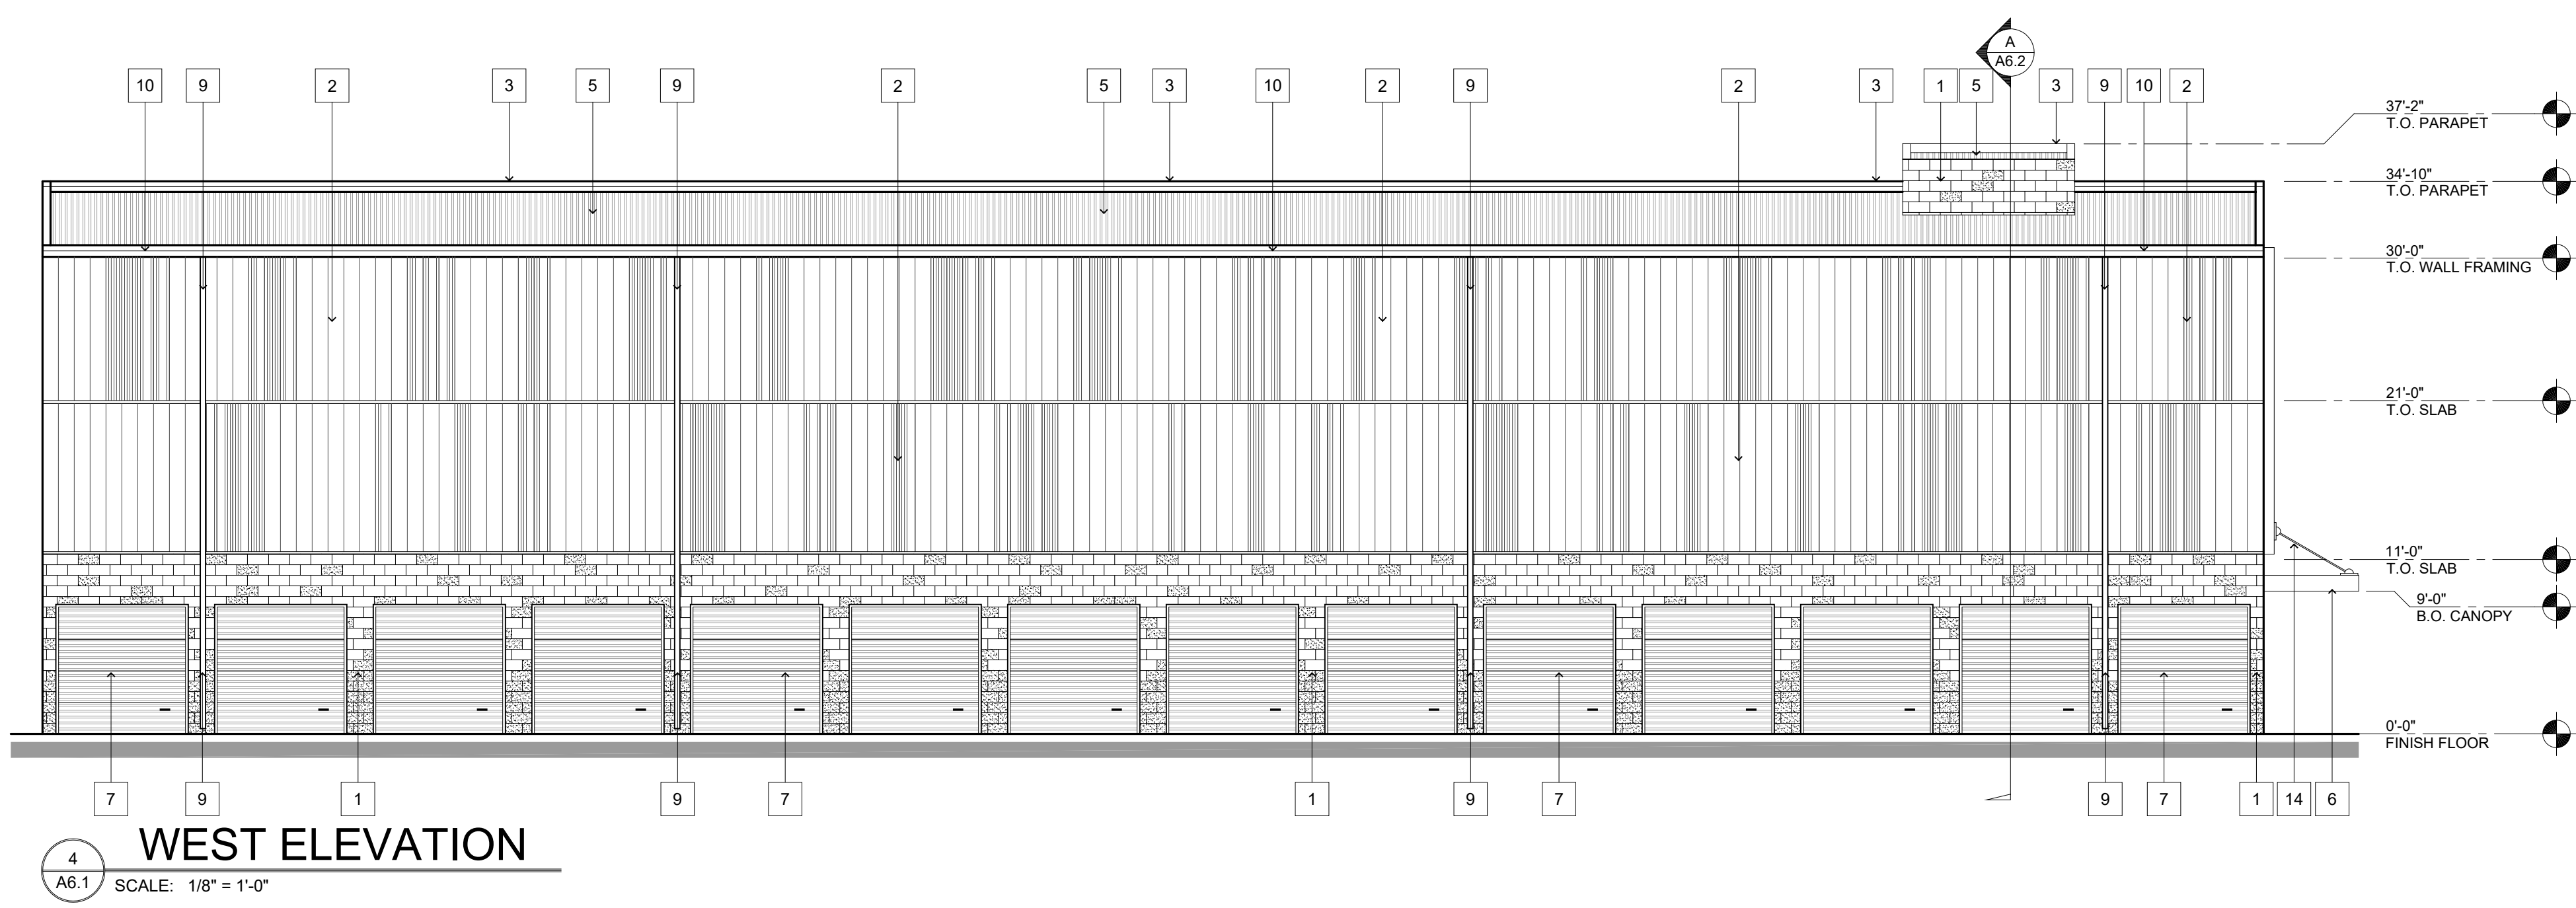
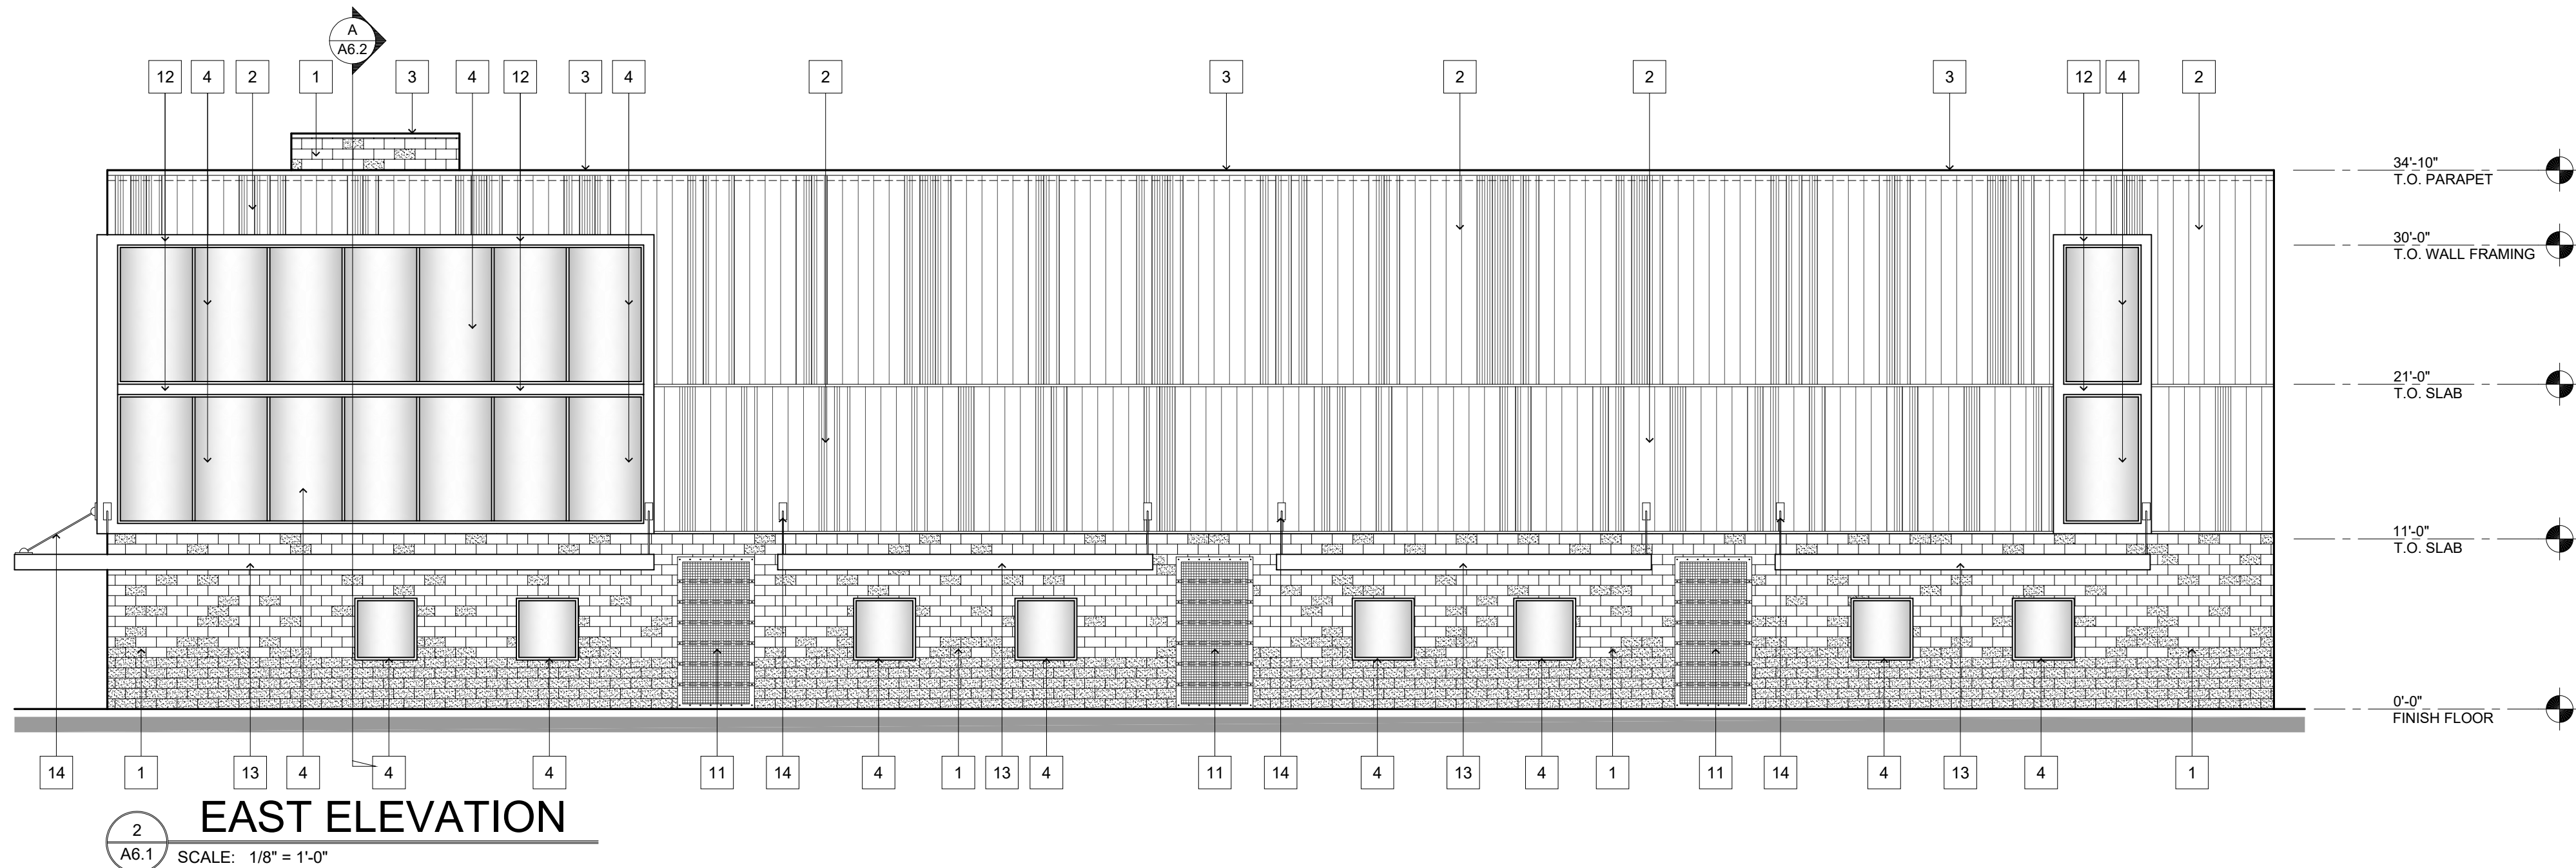


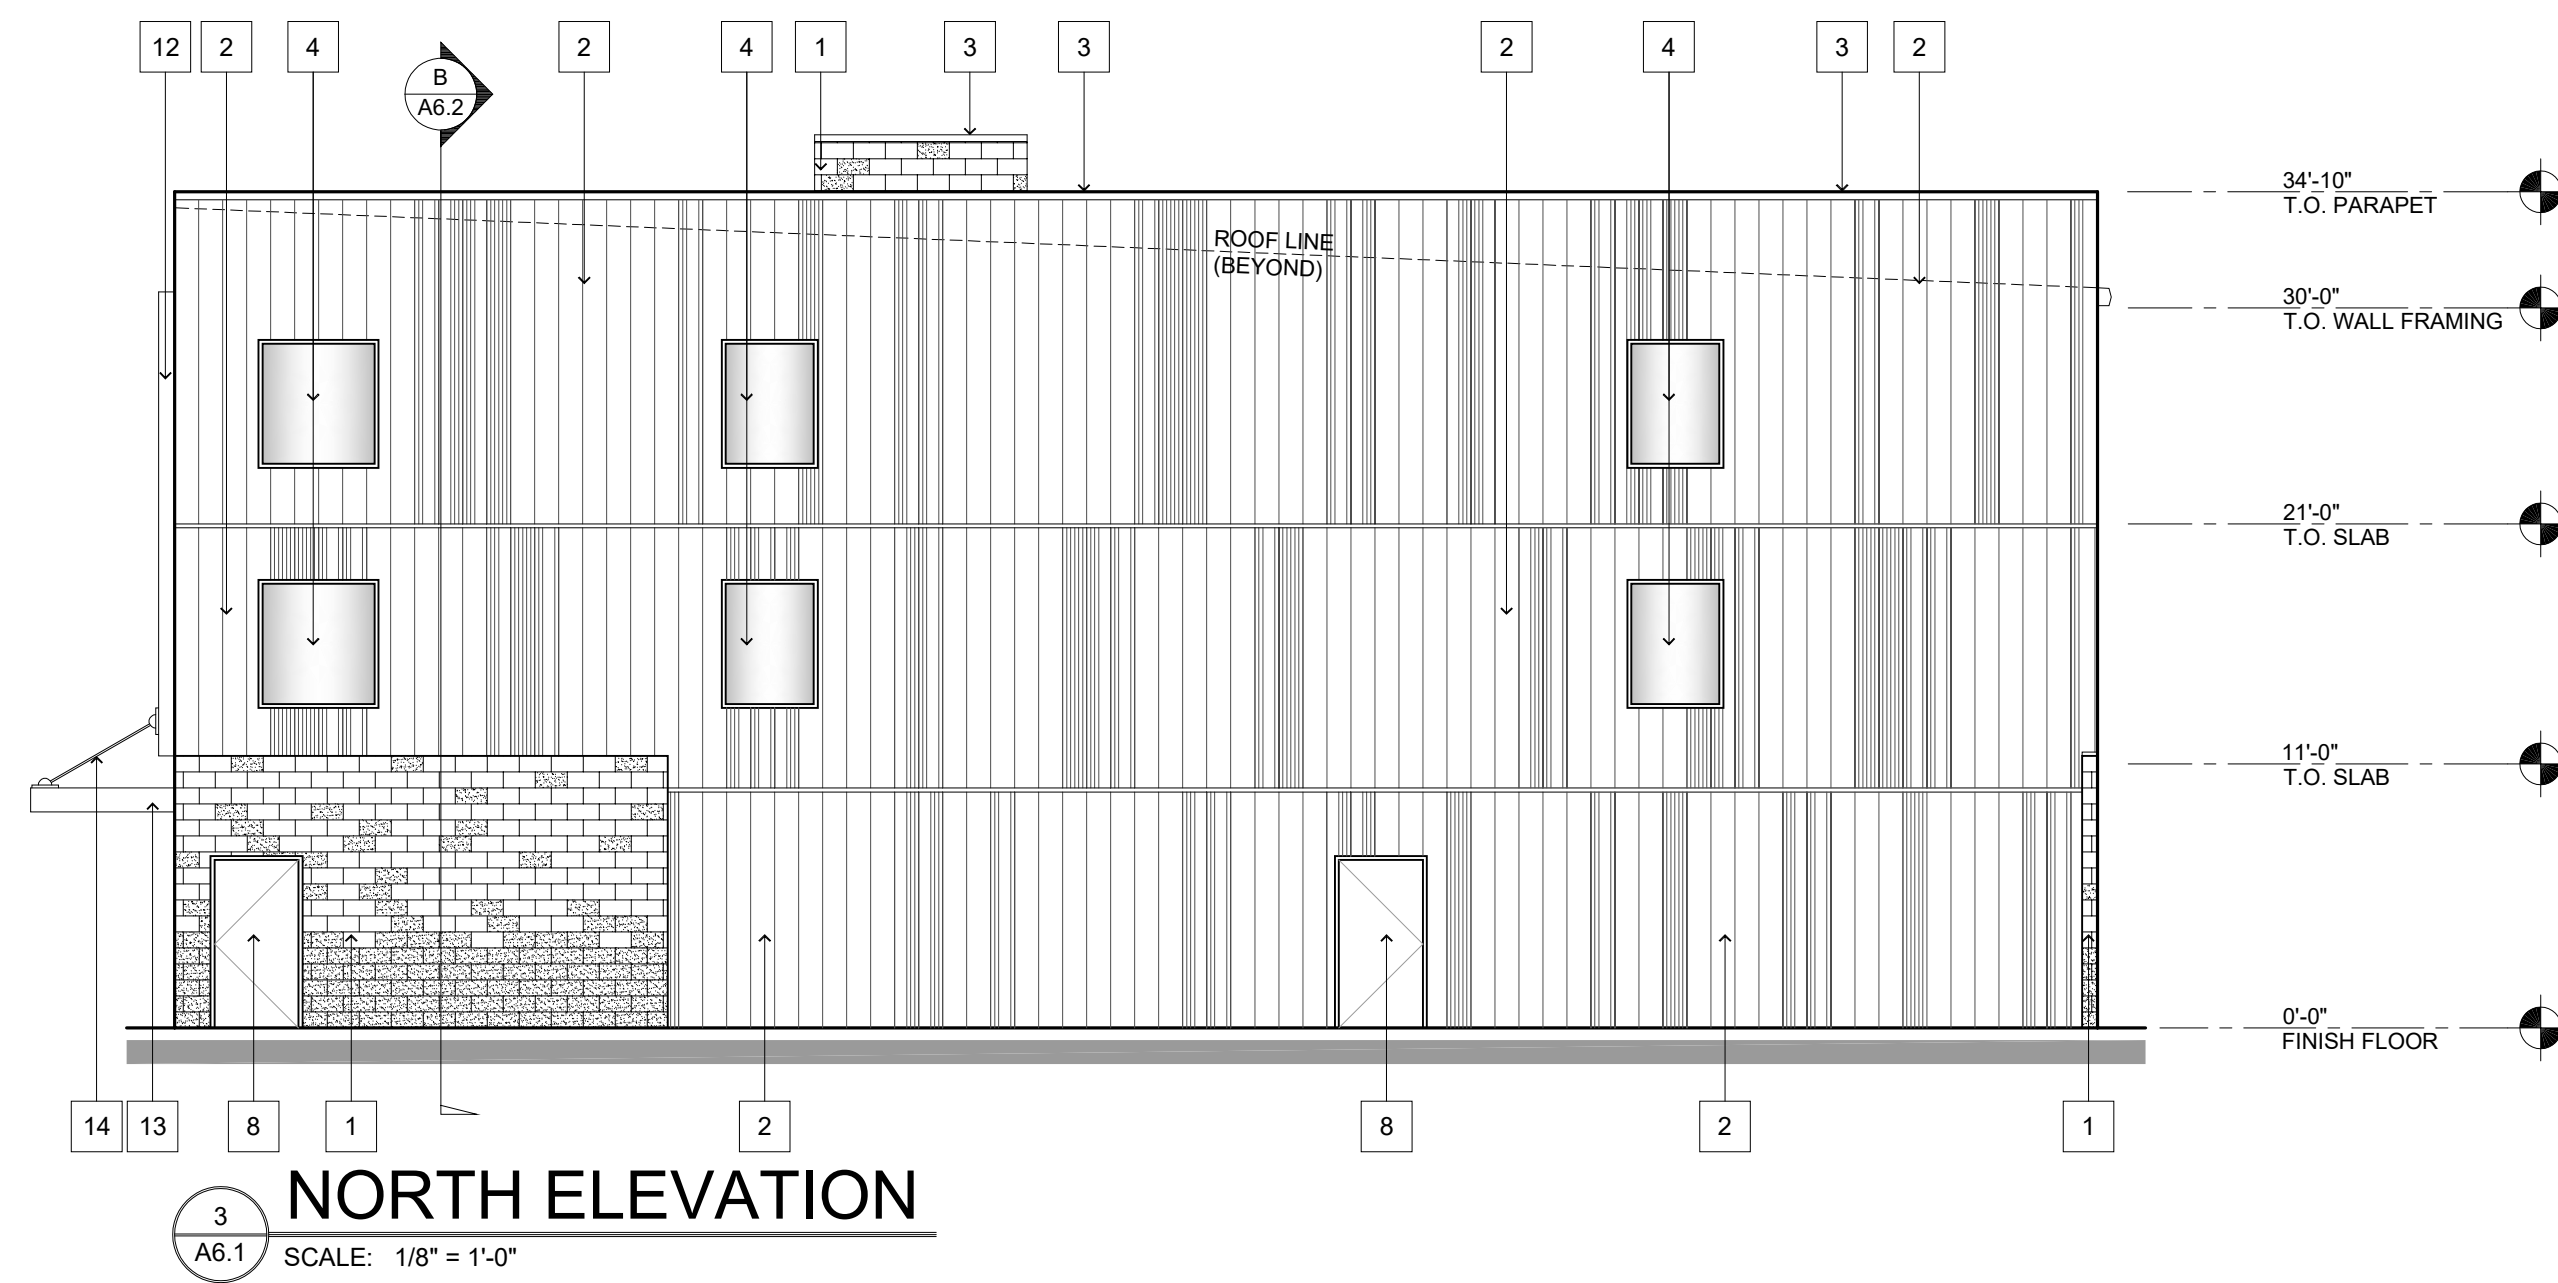

| KEY NOTES/ COLORS   |   |
|---|---|
| <b>1</b><br>SIDING<br>= C.M.U. 8x8x16 BLOCK<br>COLOR: TBD - SPLIT FACE<br>TBD - SMOOTH FACE<br>PATTERN: RANDOM - SEE ELEVATIONS | <b>8</b><br>DOOR<br>= METAL DOOR<br>COLOR: TBD<br>(SEE DOOR SCHEDULE AX.X)                                  |
| <b>2</b><br>SIDING<br>= VERTICAL METAL PANEL<br>MFG: TBD<br>PATTERN: RANDOM - SEE ELEVATIONS<br>COLOR: TBD                      | <b>9</b><br>D.S.<br>= SHT. MTL. DOWNSPOUT. COLOR TO<br>MATCH WALL FINISH                                    |
| <b>3</b><br>PARAPET<br>= SHEET METAL FLASHING<br>MFR: TBD<br>COLOR: TBD                                                         | <b>10</b><br>GUTTER<br>= SHT. MTL. GUTTER. COLOR TO MATCH<br>WALL FINISH                                    |
| <b>4</b><br>STRFRNT.<br>= ALUMINUM STOREFRONT<br>COLOR: TBD<br>GLAZING COLOR: TBD                                               | <b>11</b><br>TRELLIS<br>= MTL. TRELLIS<br>COLOR: TBD                                                        |
| <b>5</b><br>ROOF<br>= STANDING SEAM METAL ROOFING<br>MFR.: TBD<br>STYLE: TBD<br>COLOR: TBD                                      | <b>12</b><br>FEATURE<br>= 22 GA SHT. MTL. FIN. / 8" WIDE<br>COLOR: TBD (MATCH STOREFRONT)                   |
| <b>6</b><br>CANOPY<br>= METAL CANOPY<br>COLOR: TBD                                                                              | <b>13</b><br>CANOPY<br>= METAL CANOPY/ WOOD SCREEN<br>MTL. COLOR: TBD<br>WD. SPECIES: TBD<br>WD. STAIN: TBD |
| <b>7</b><br>DOOR<br>= OVER-HEAD DOOR<br>COLOR: TBD                                                                              | <b>14</b><br>MTL.<br>= MTL. TIE ROD & CLEVIS<br>COLOR: BLACK                                                |
|   | <b>M.J.</b><br>= MASONRY JOINT<br>(SEE X/AX.X)                                                              |

| MORIN PANEL NOTE:<br>SEE NUMBERED CALL-OUTS ON ELEVATIONS. |                        |                        |                        |                        |
|------------------------------------------------------------|------------------------|------------------------|------------------------|------------------------|
| <b>1</b><br>MATRIX 1.0                                     | <b>2</b><br>MATRIX 2.0 | <b>3</b><br>MATRIX 3.0 | <b>4</b><br>MATRIX 4.0 | <b>6</b><br>MATRIX 6.0 |

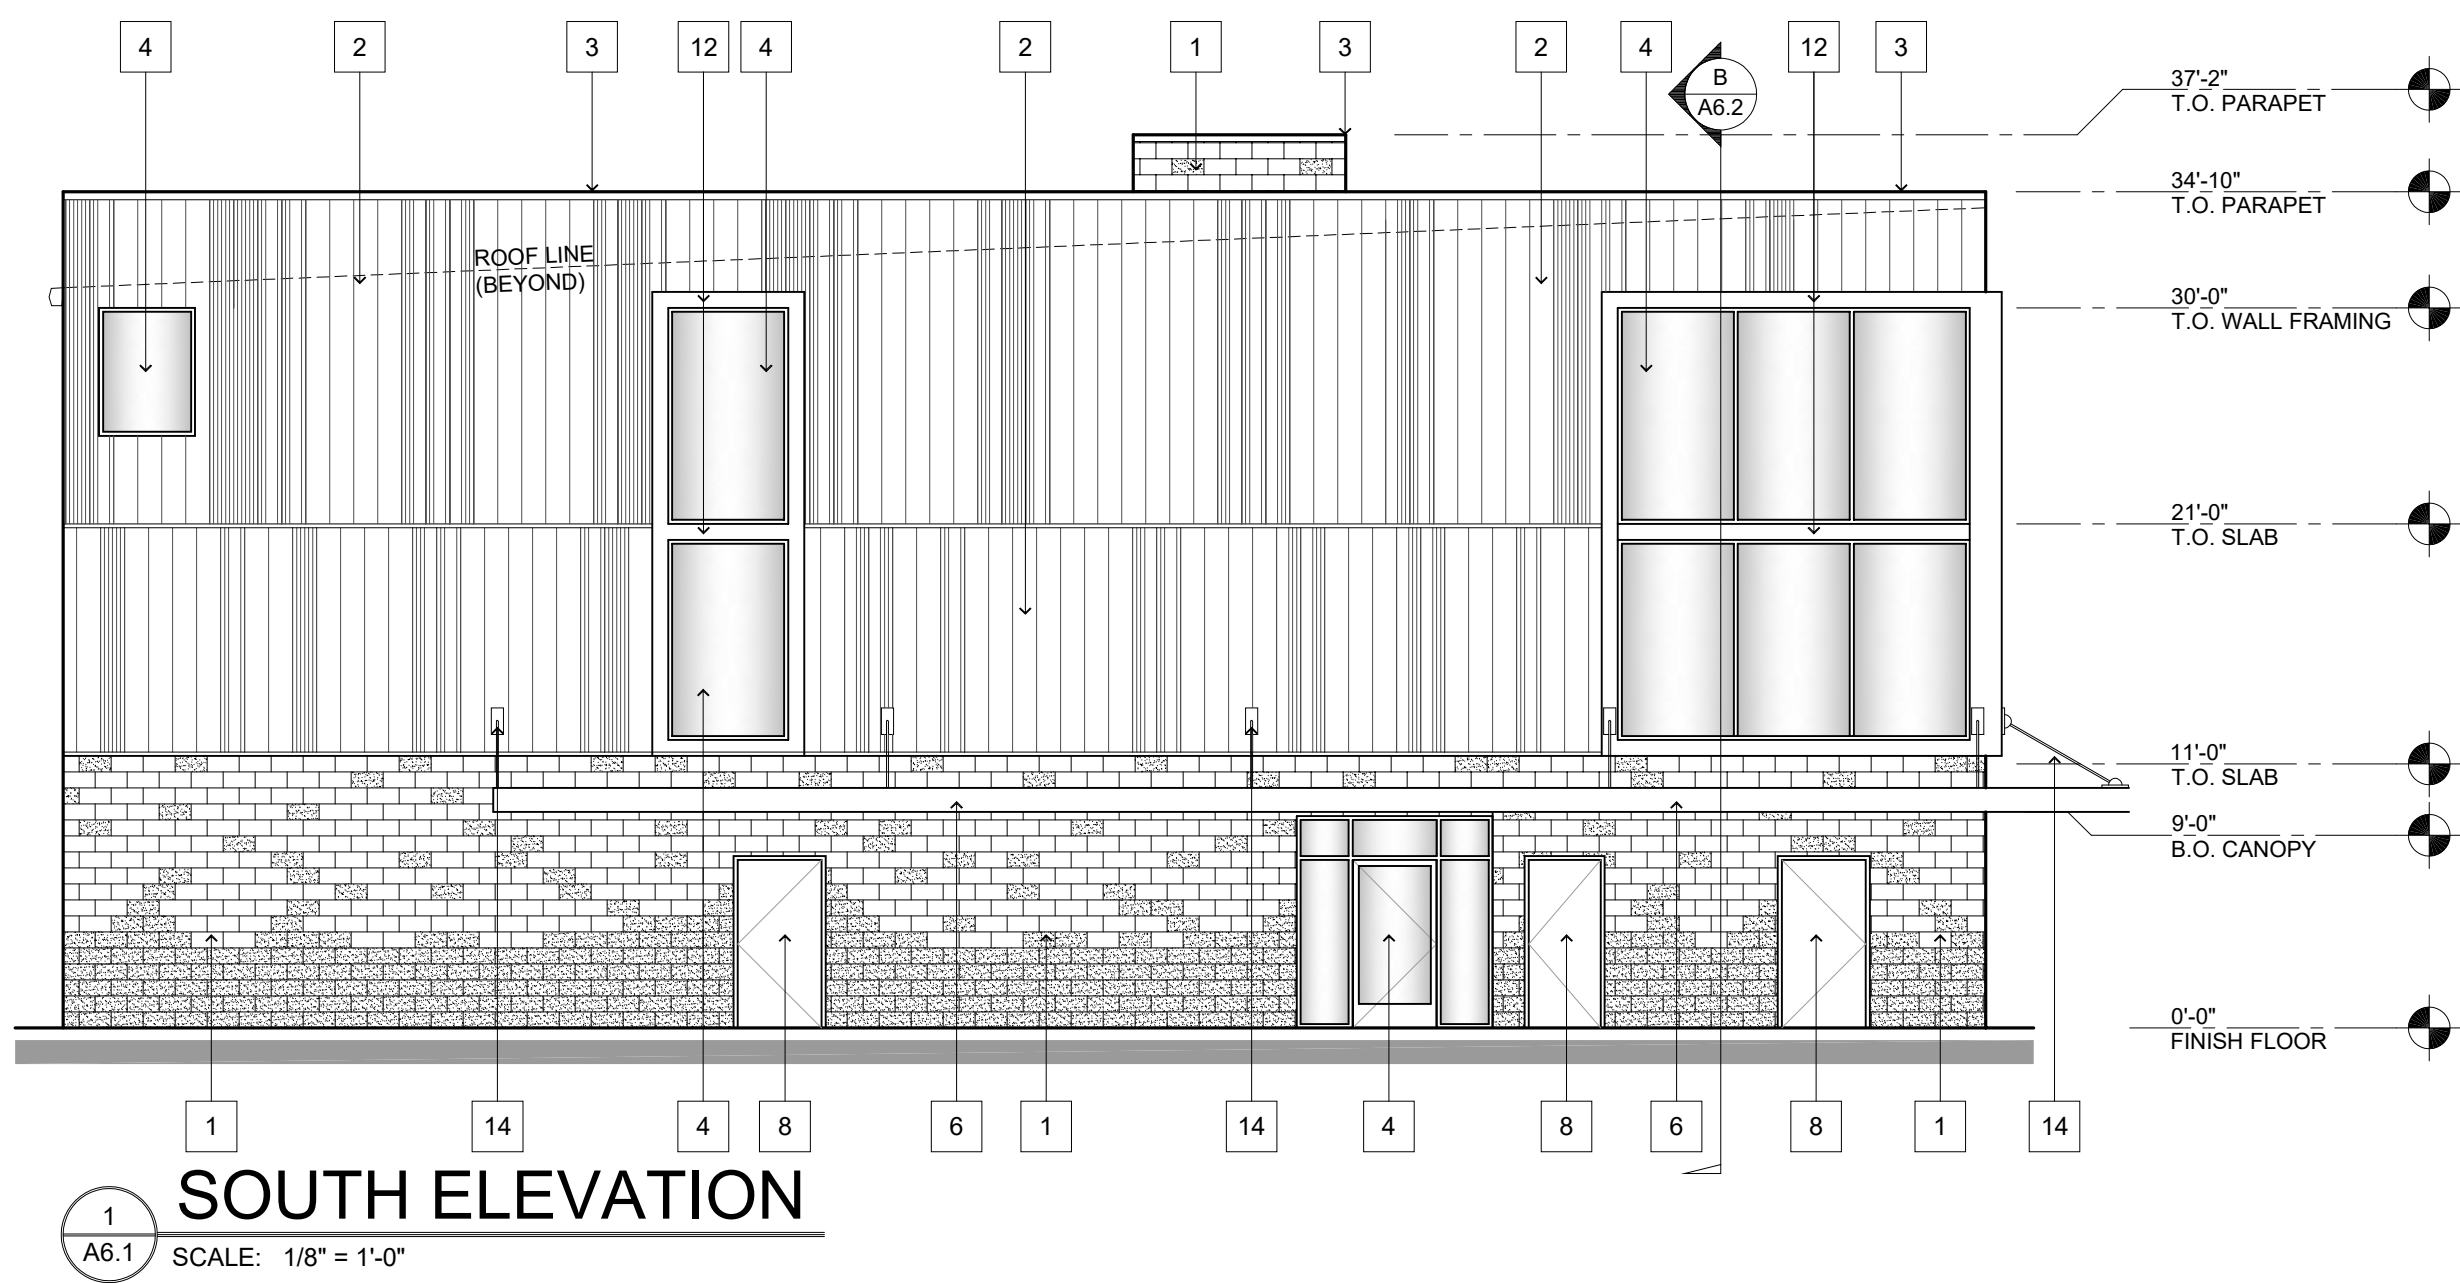