



ADMIN: 1,325 SF  
 FIRE APPRATUS /SUPPORT 4,780 SF  
 LIVING QUARTERS: 3,700 SF

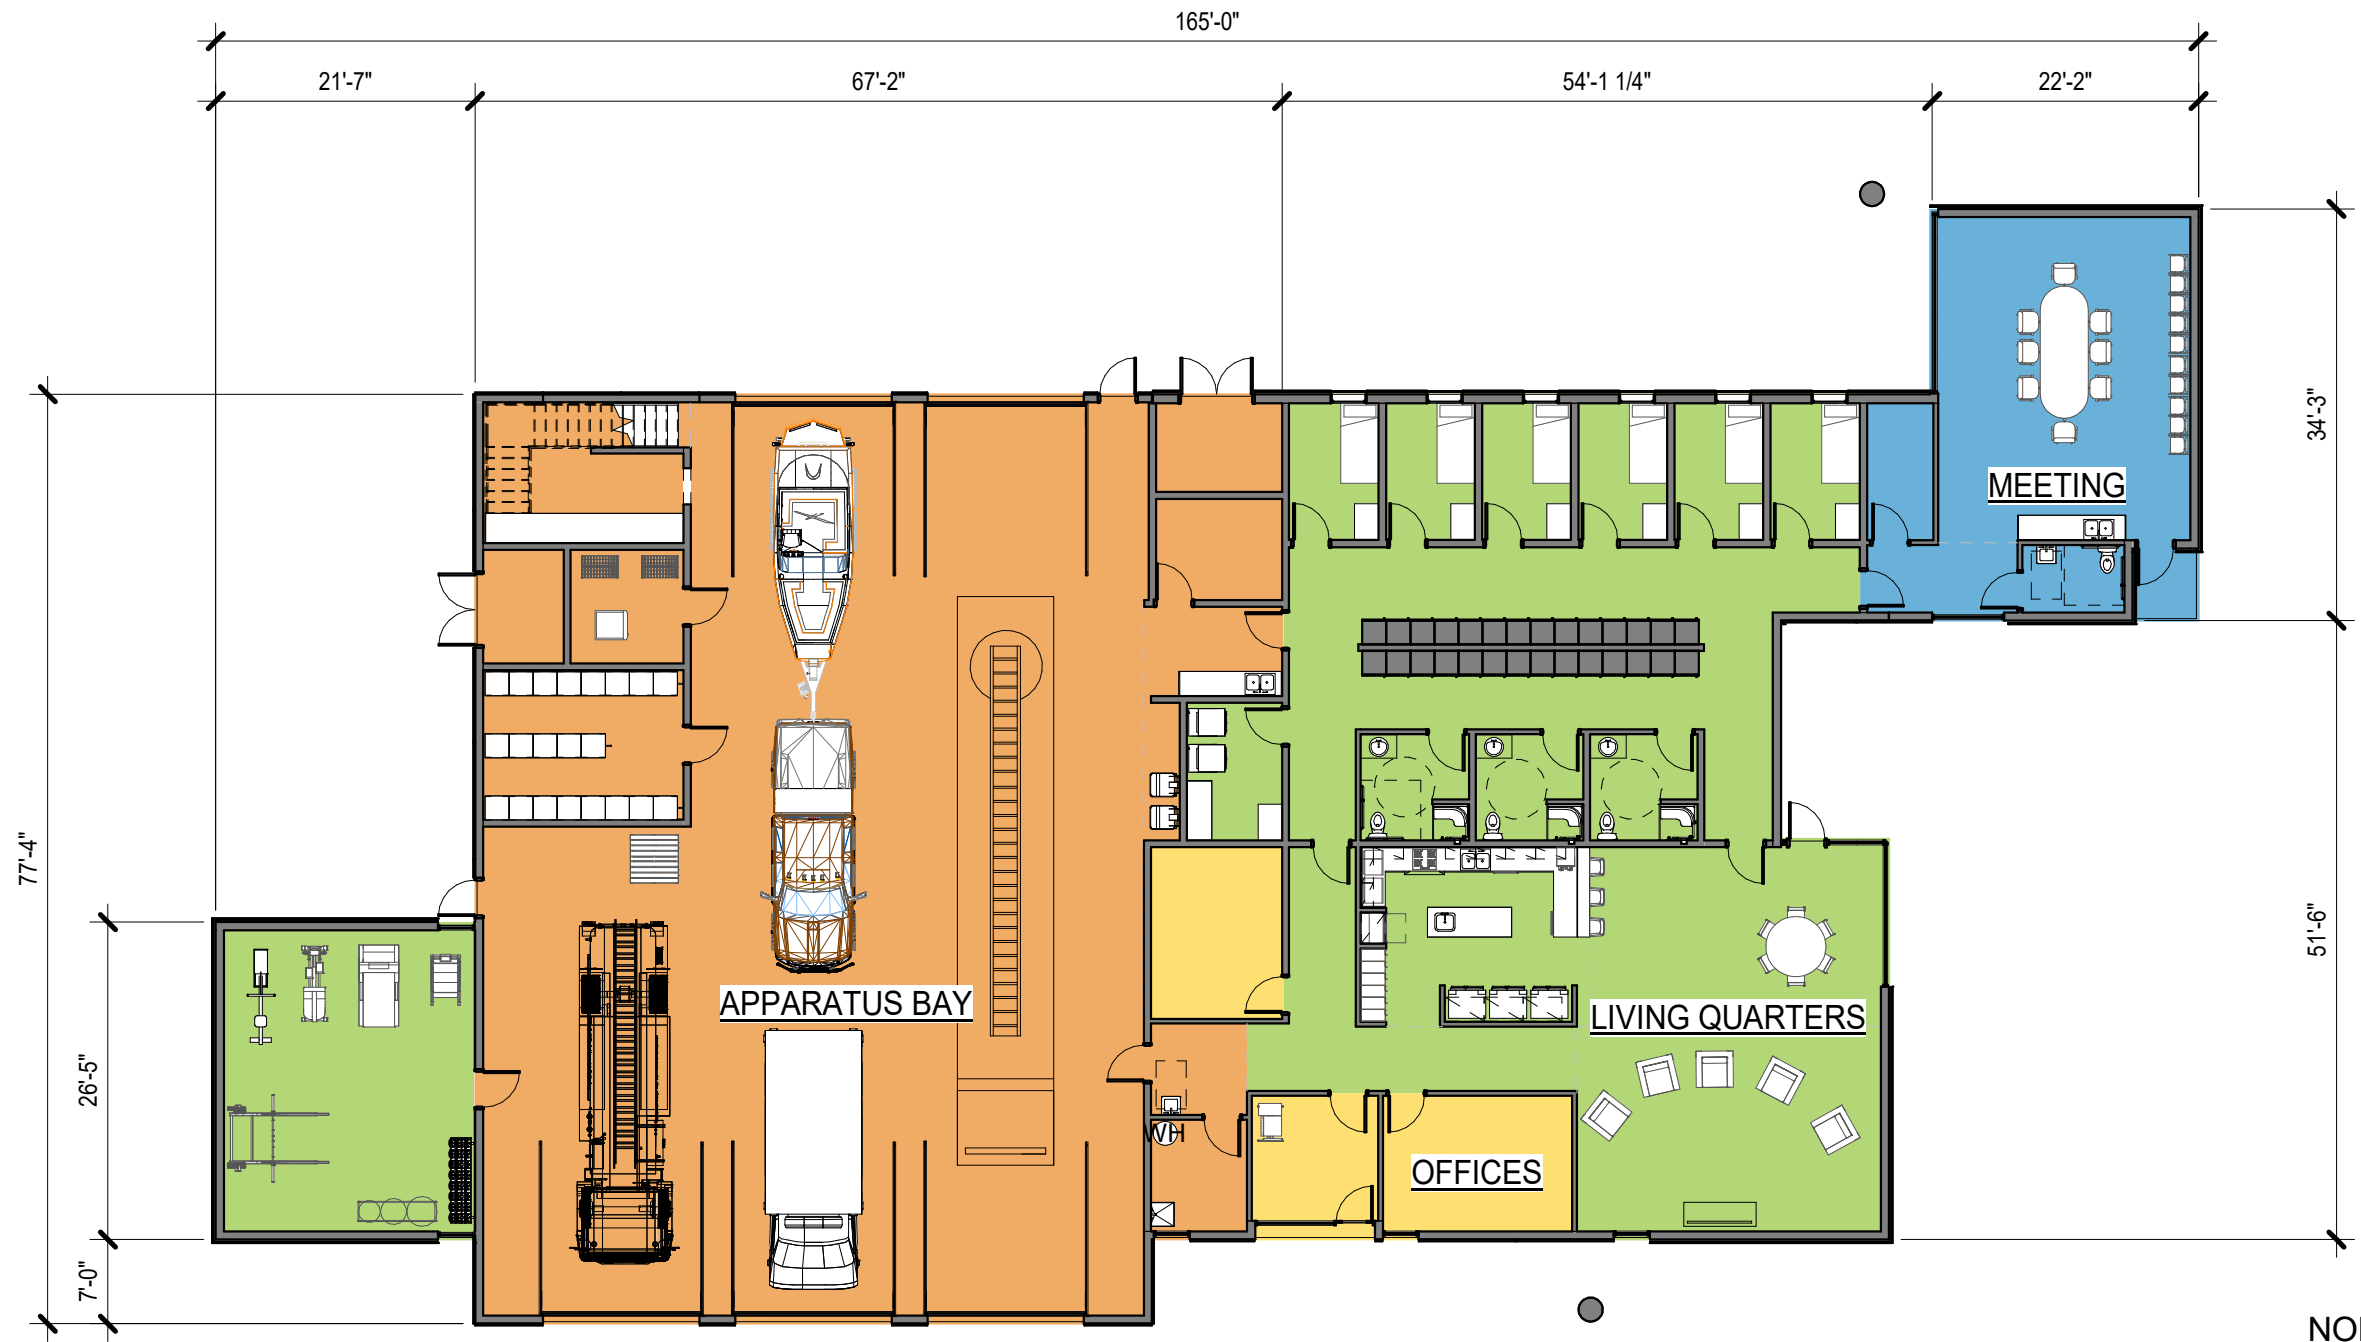

TOTAL AREA: 9,800 SF

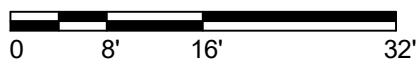


Schematic Floor Plan


**Station 15**  
 Millersburg Fire

SD-01

9/25/20  
**Soderstrom Architects**

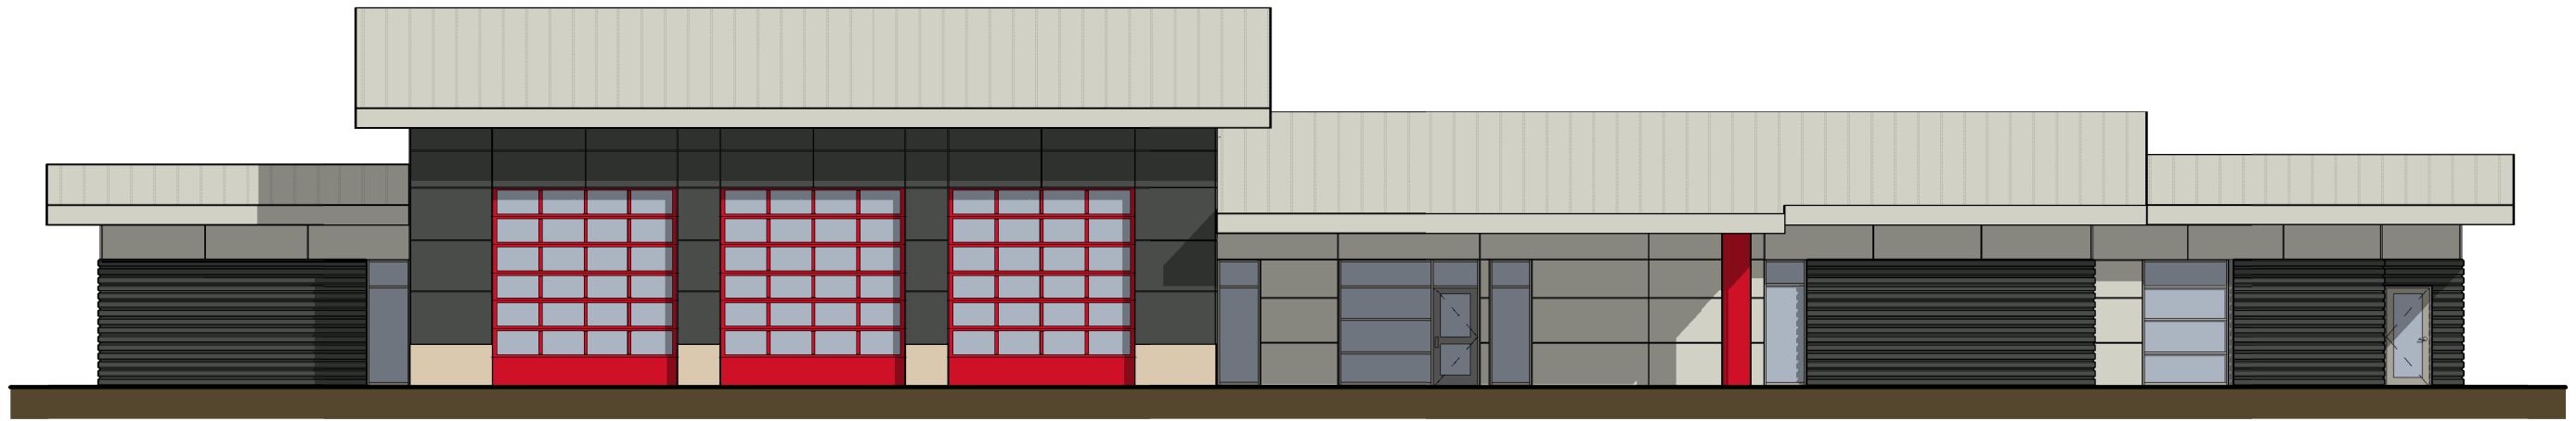


South Elevation

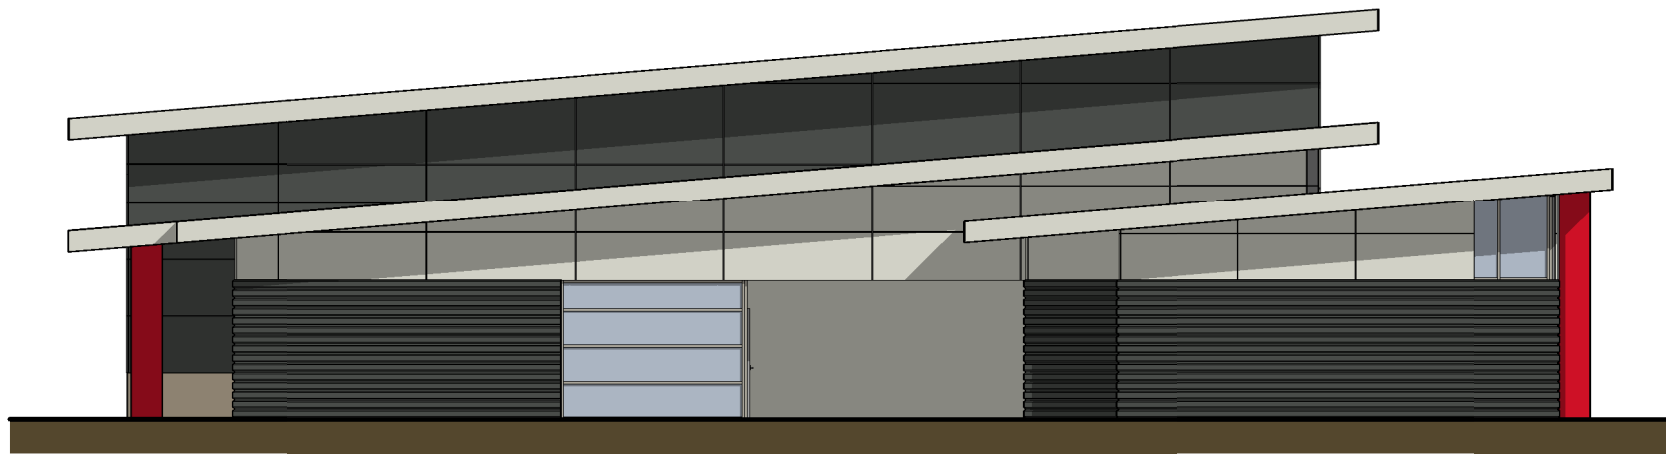

East Elevation



North Elevation - Presentation

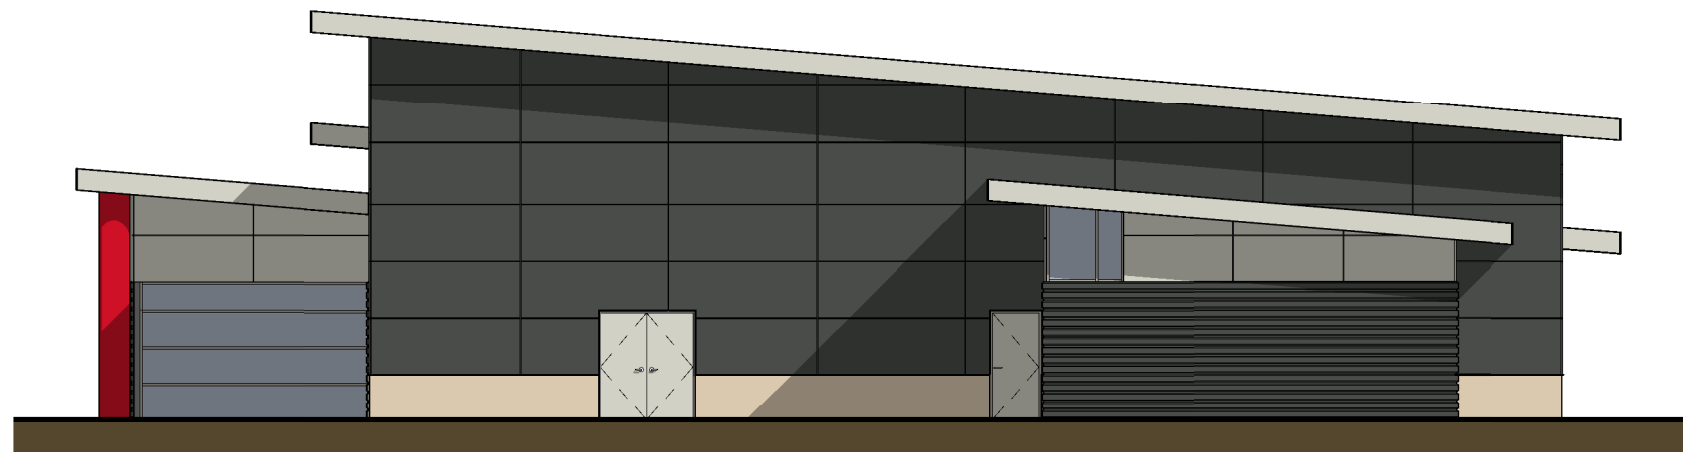

West Elevation - Presentation



Exterior Concept - Aerial

**Station 15**  
Millersburg Fire

SD-04

09/29/20  
**Soderstrom Architects**



South Elevation - Bi-fold Doors



North Elevation - Bi-fold Doors